
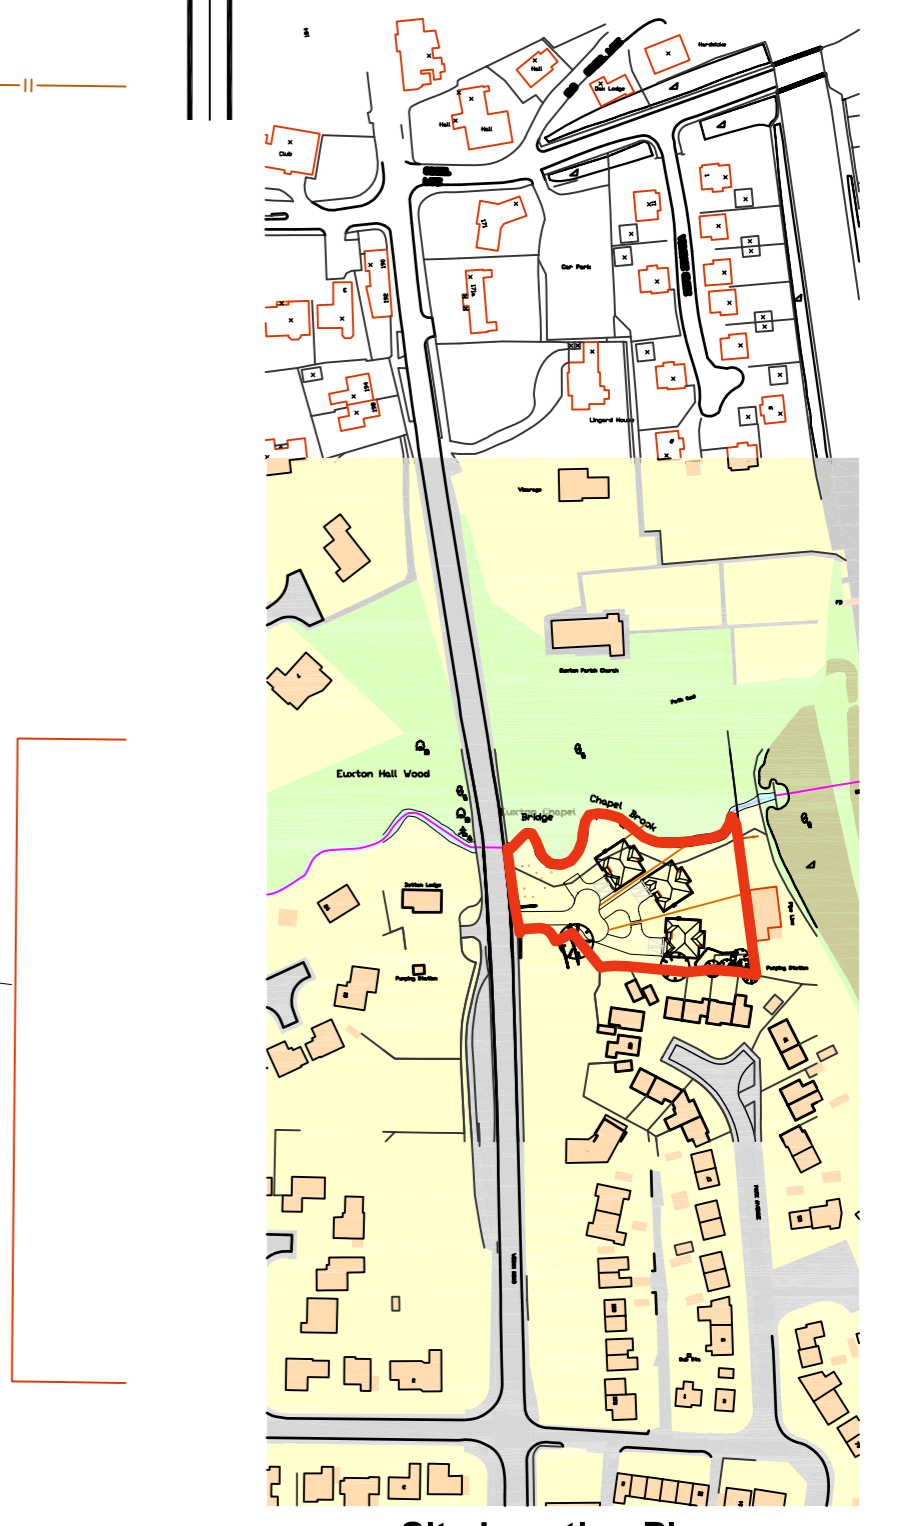
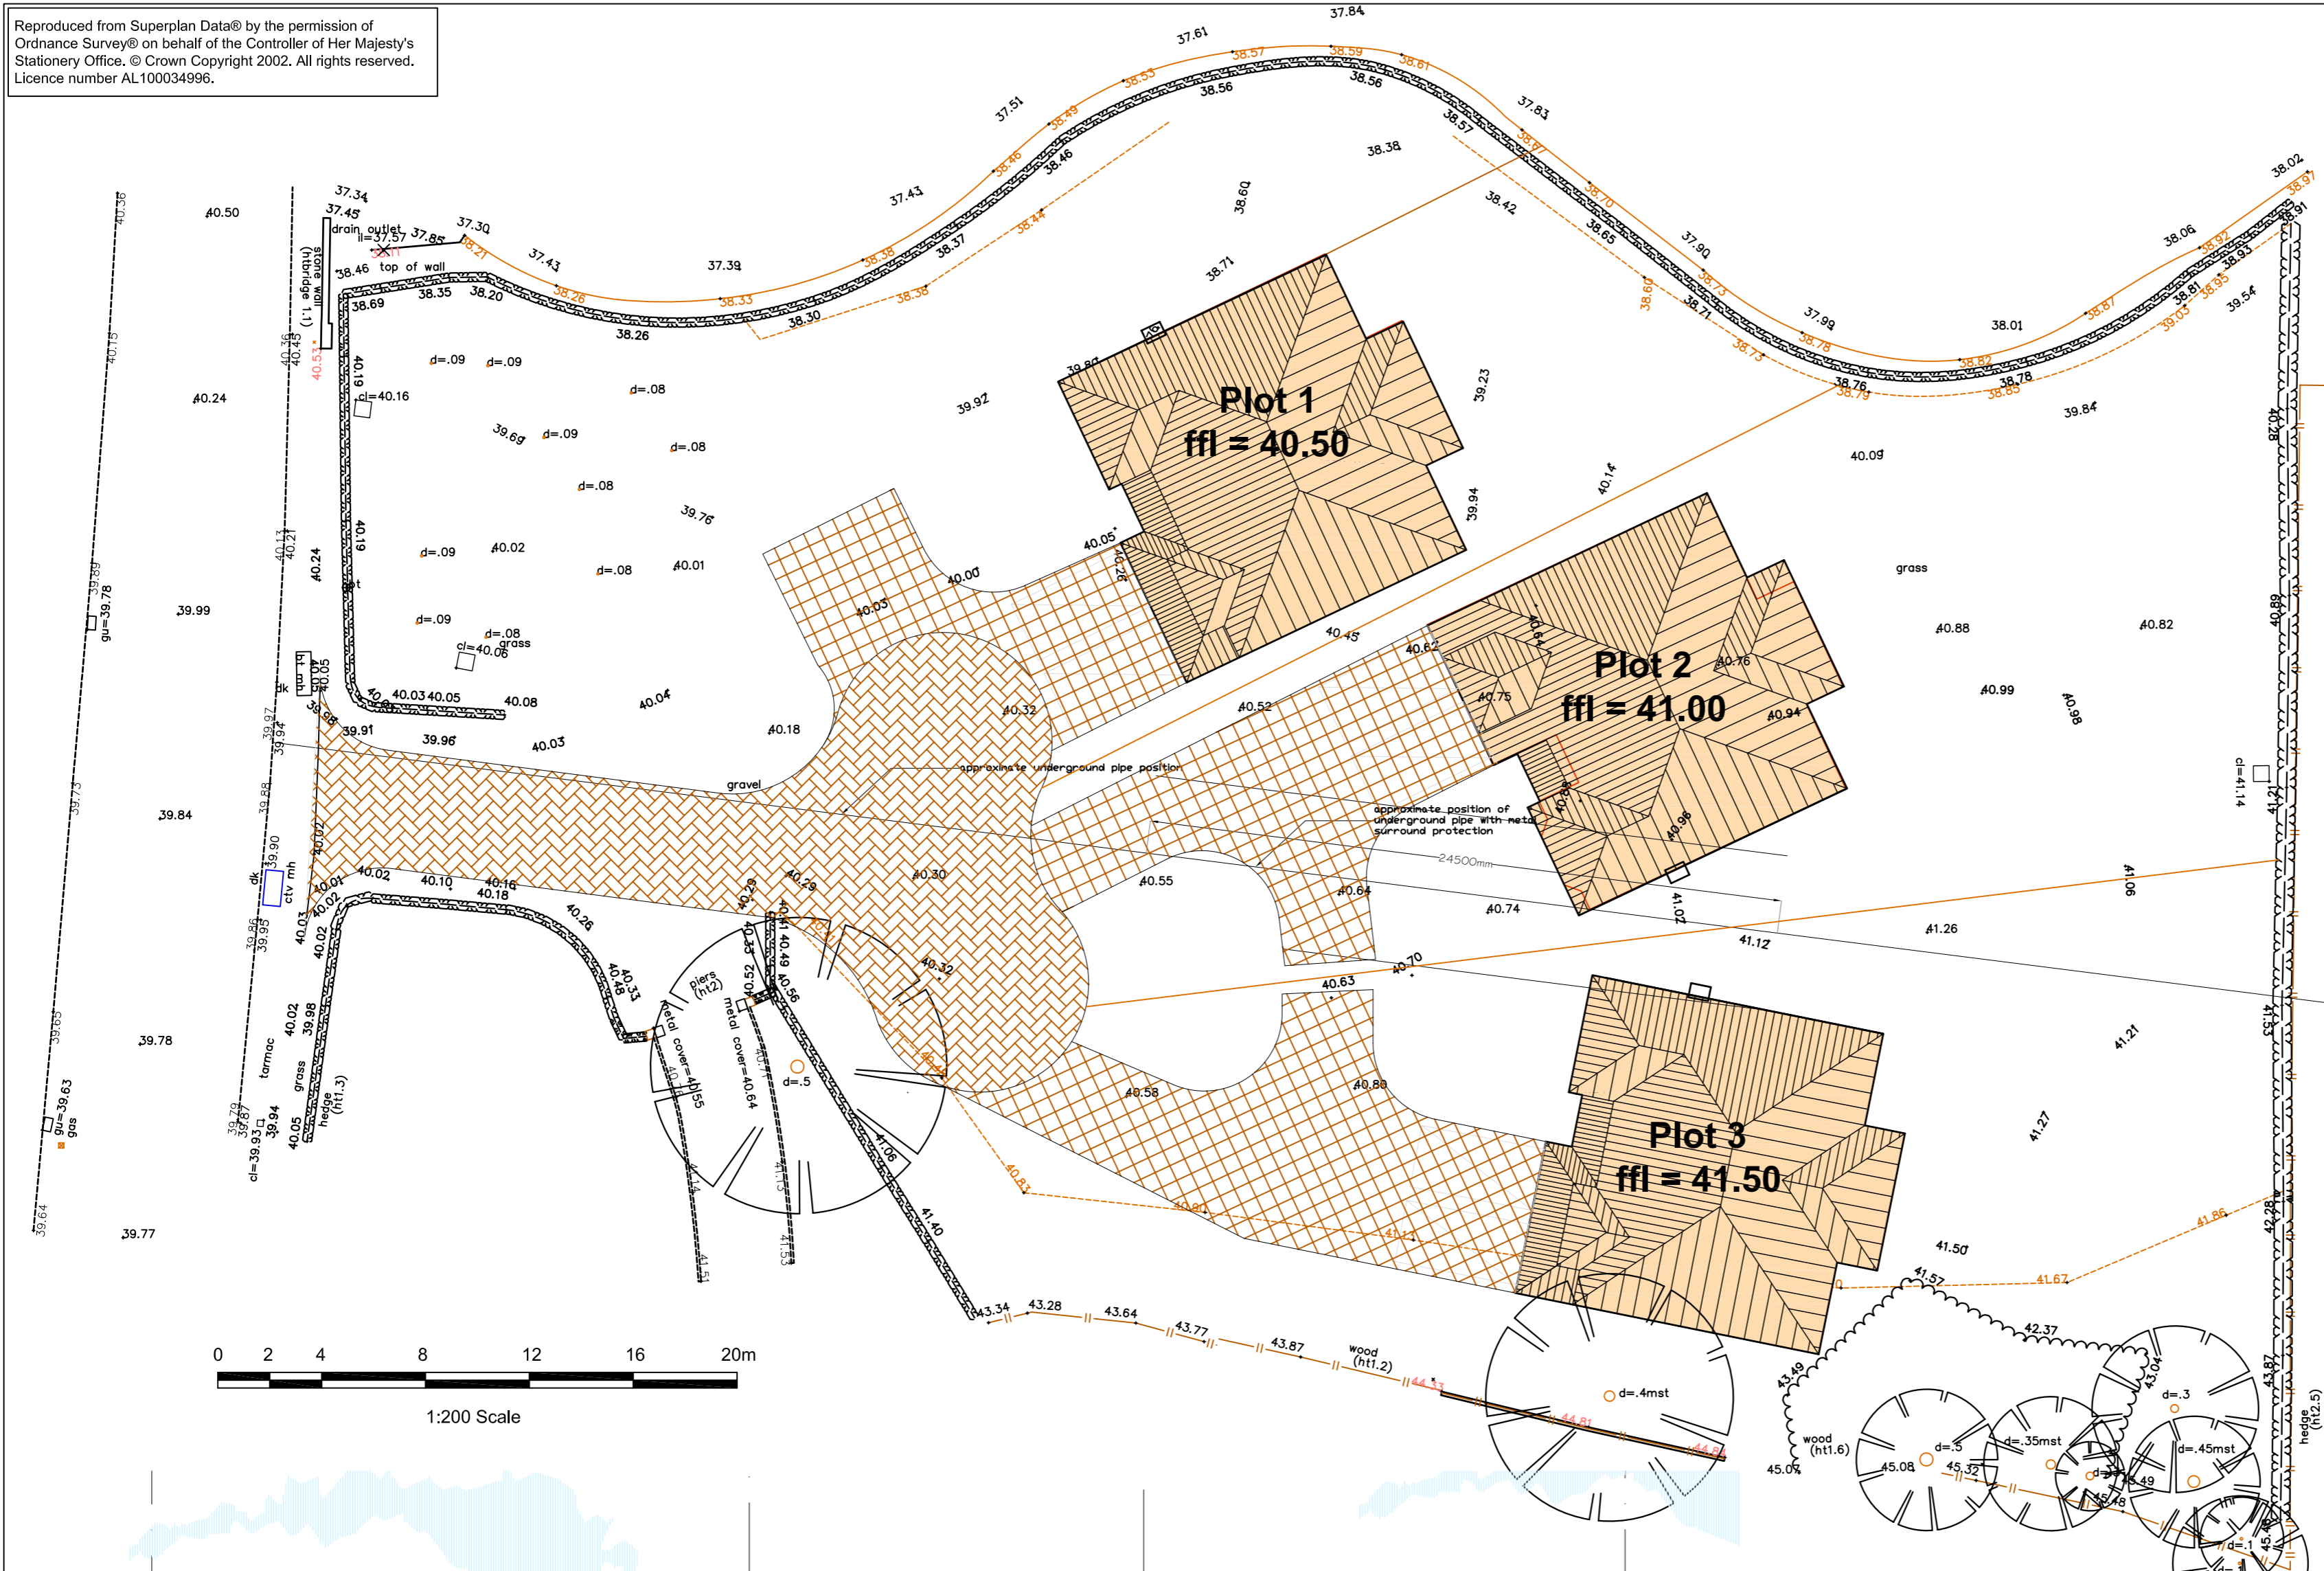



Reproduced from Superplan Data® by the permission of Ordnance Survey® on behalf of the Controller of Her Majesty's Stationery Office. © Crown Copyright 2002. All rights reserved. Licence number AL100034996.

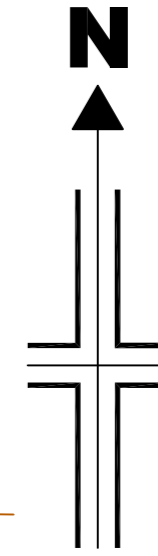

Typical Site Elevation (West from Wigan Road)

<b>Mr R Green</b>		
<b>3 New Dwellings, Wigan Road, Euxton Proposed Site Layout Plan</b>		Scale <b>1:200 @ A2</b>
Drawn <b>DME</b>	Checked .	Approved
Drwg No. <b>A1558/PL01</b>		Date <b>April 2012</b>
Rev.		
<small>www.psadesign.co.uk mail@psadesign.co.uk</small>  <small>engineering your environment CIVIL, STRUCTURAL, GEOTECHNICAL, TRANSPORT</small>		PSA Design The Old Bank House 6 Berry Lane, Longridge Preston, PR3 3JA Tel. 01772 786066 Fax. 01772 786265

P:\Jobs\Architecture\A1558 - 173 Wigan Road, Euxton\CAD\Drawings\PSA - 173 Wigan Road - planning.dwg