


12/605

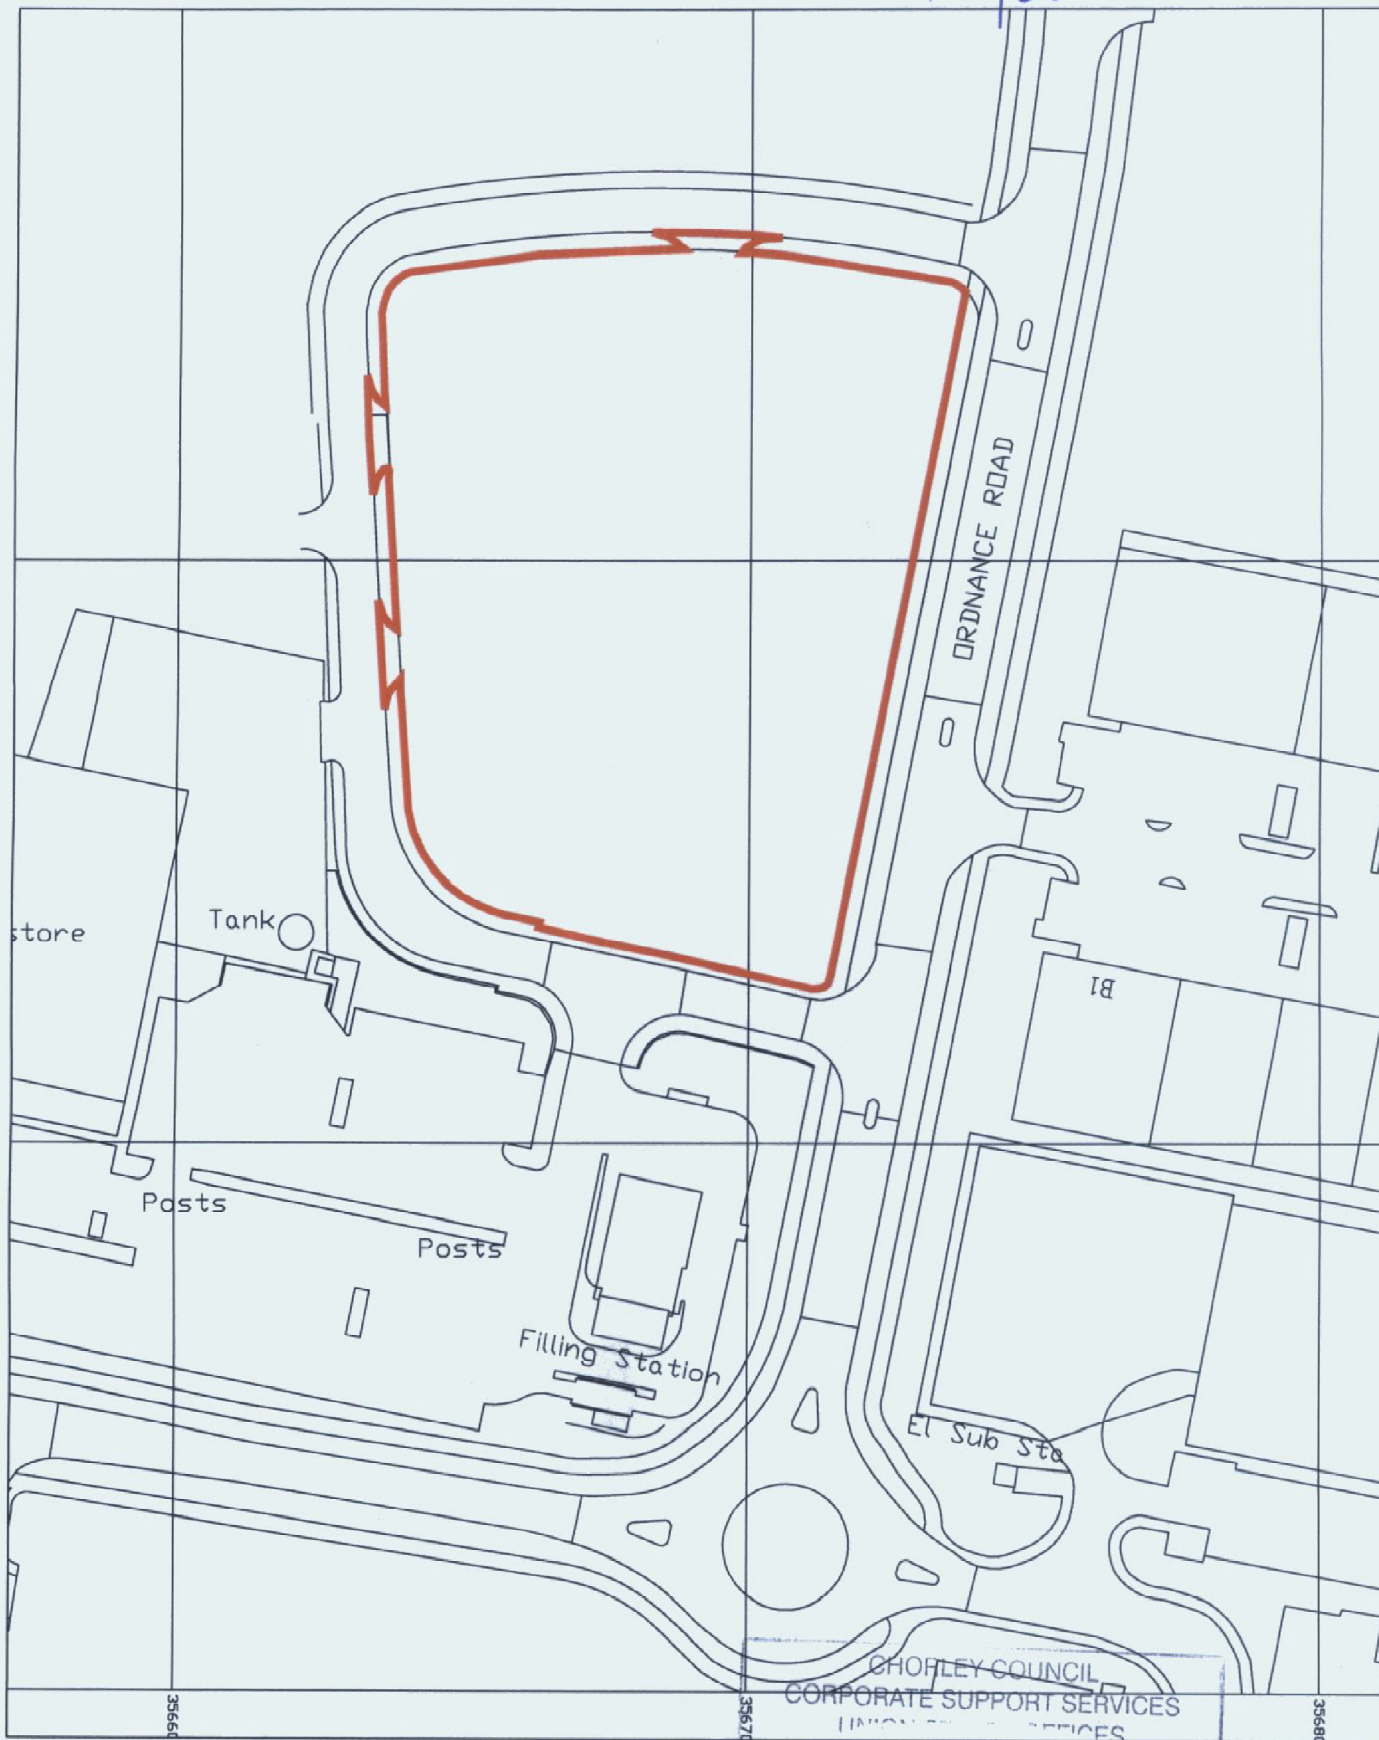

LOCATION PLAN 1:1250

REC'D 14 JUN 2012

FILE

ACKD

ATTEN OF

COPIES TO

