



Copyright in all documents and drawings prepared by the Council, Administrator and any work created by them shall remain the property of the Council. No part shall be reproduced, stored in a retrieval system or transmitted in any form or by any means, electronic, mechanical, photocopying, recording, or by any information storage and retrieval system, without the prior written permission of the Council. All rights reserved. All other documents and drawings prepared by the Council, Administrator and any work created by them shall be the property of the Council. 

NOTE:
For Planning and Building Regulation purposes only

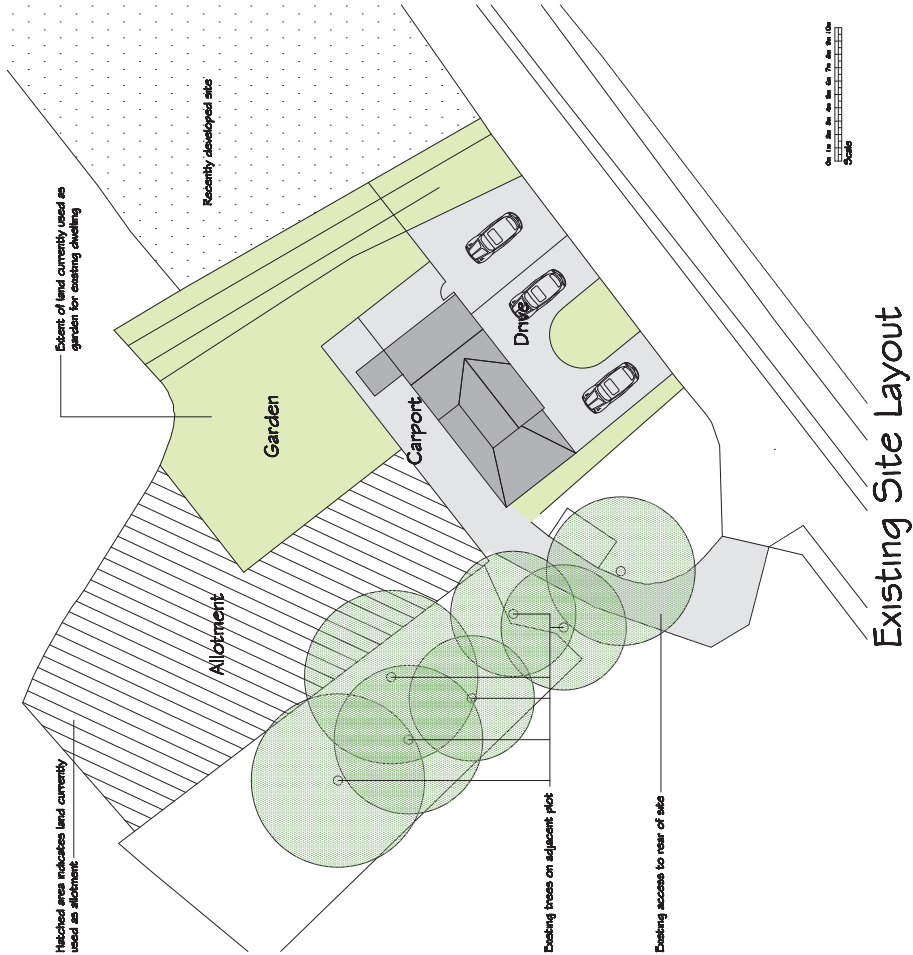

Existing Site Layout

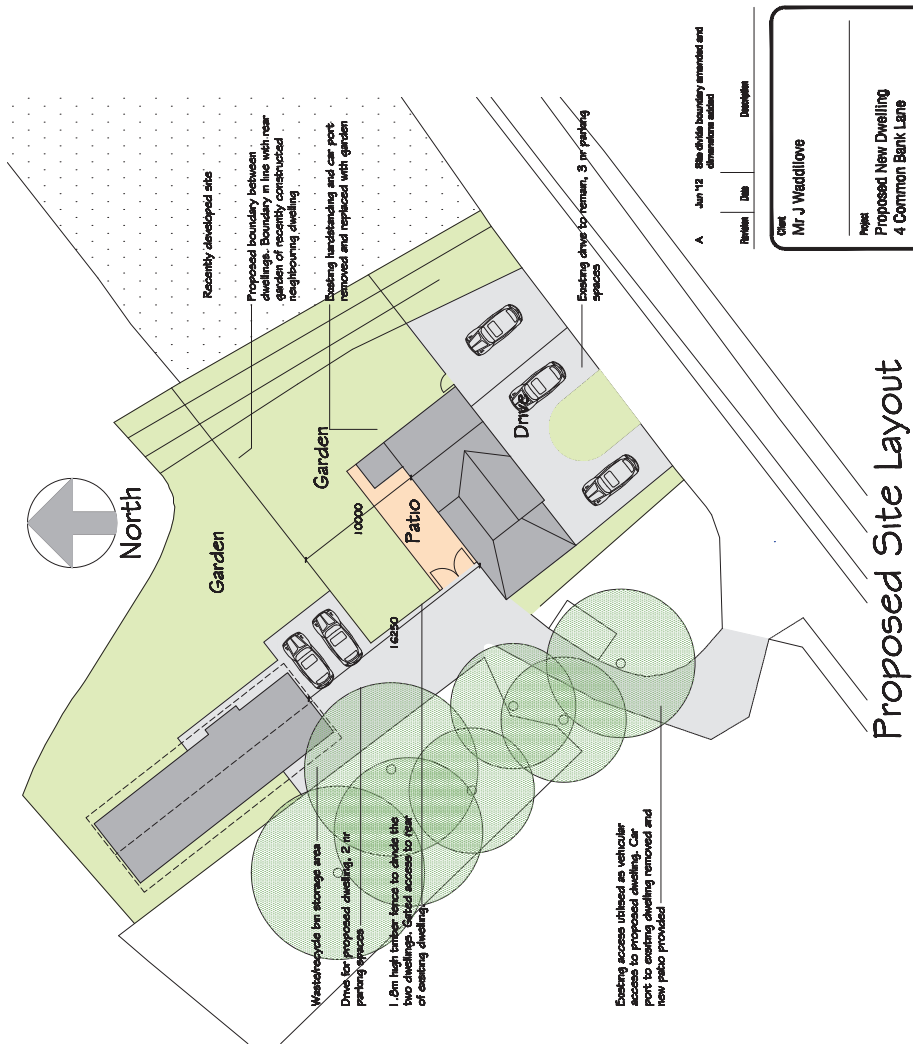

Proposed Site Layout

A Jun '12 Site-wide boundary amended and dimensions added

Revision	Date	Description
A	Jun '12	Site-wide boundary amended and dimensions added

Site: Mr J Weadlove	
Project: Proposed New Dwelling 4 Common Bank Lane	
Drawing Title: Existing & Proposed Site Layouts	
Scale: 1:200 (A1)	Date: Mar '12
Drawn By: JW-1001	Checked By: A
Drawn: -	Date: -
Drawn No.: -	Job No.: -