



LAYOUT BEFORE ALTERATIONS

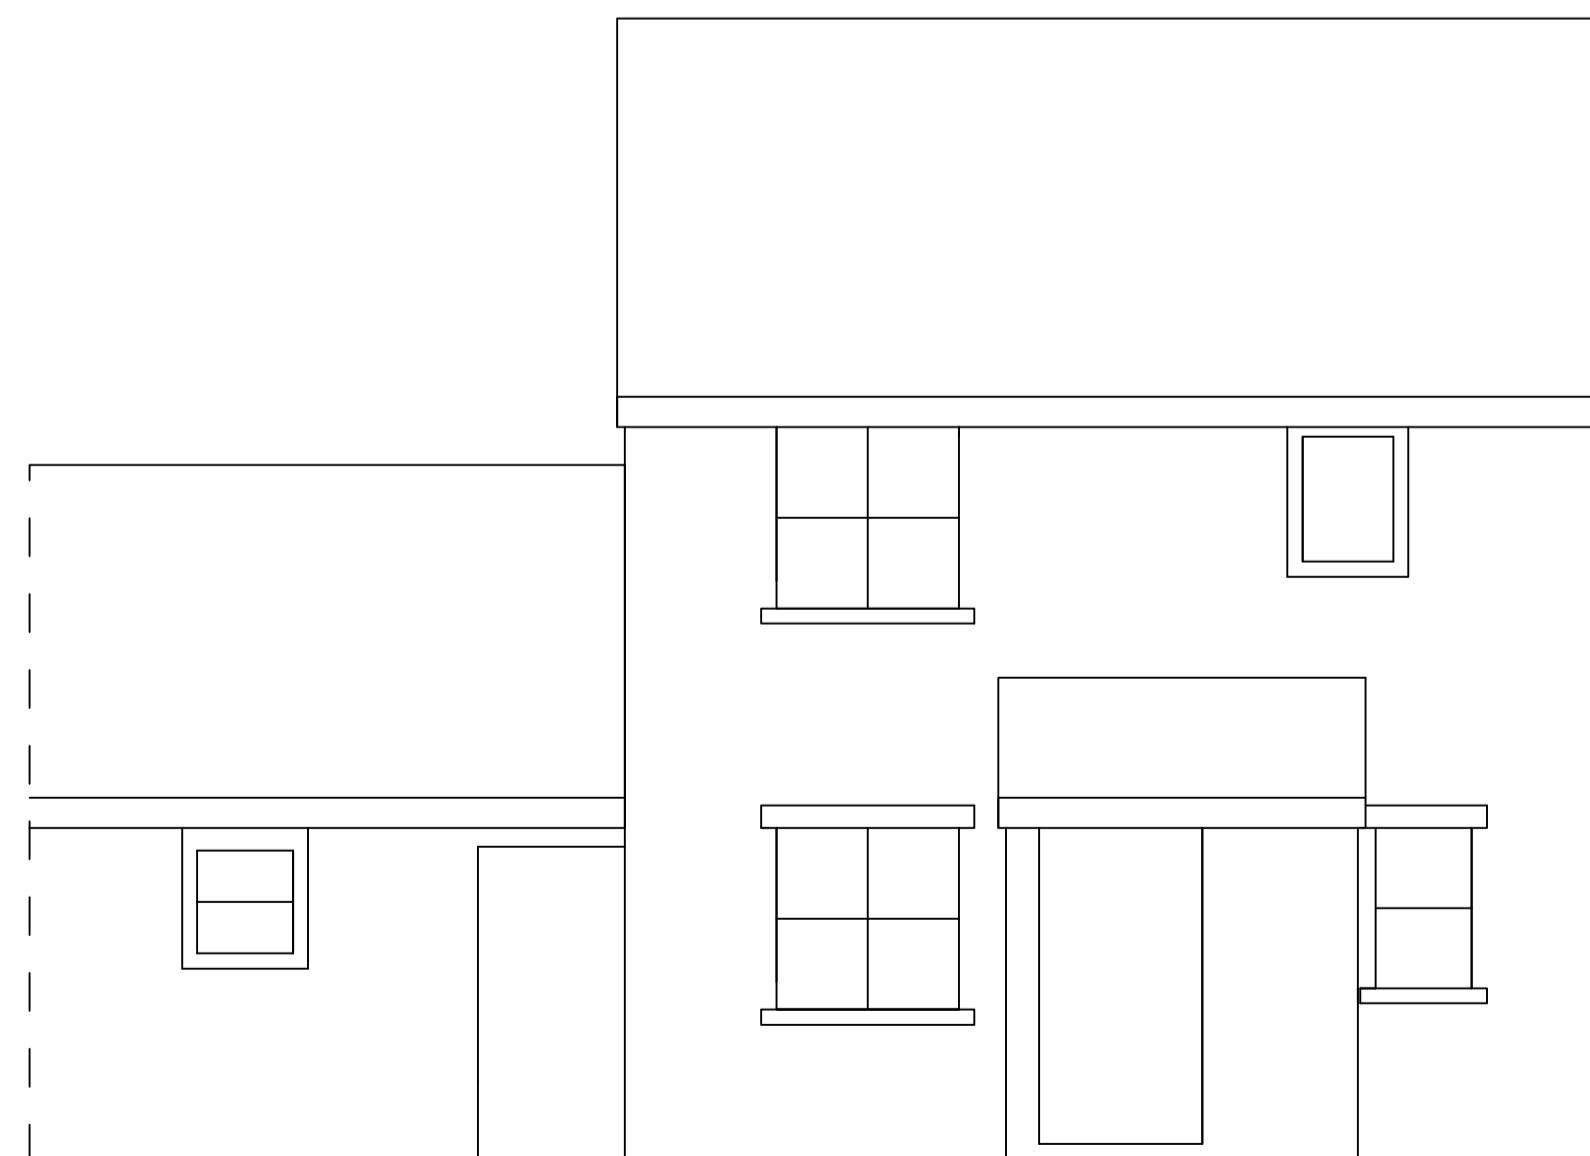

FRONT BEFORE ALTERATIONS

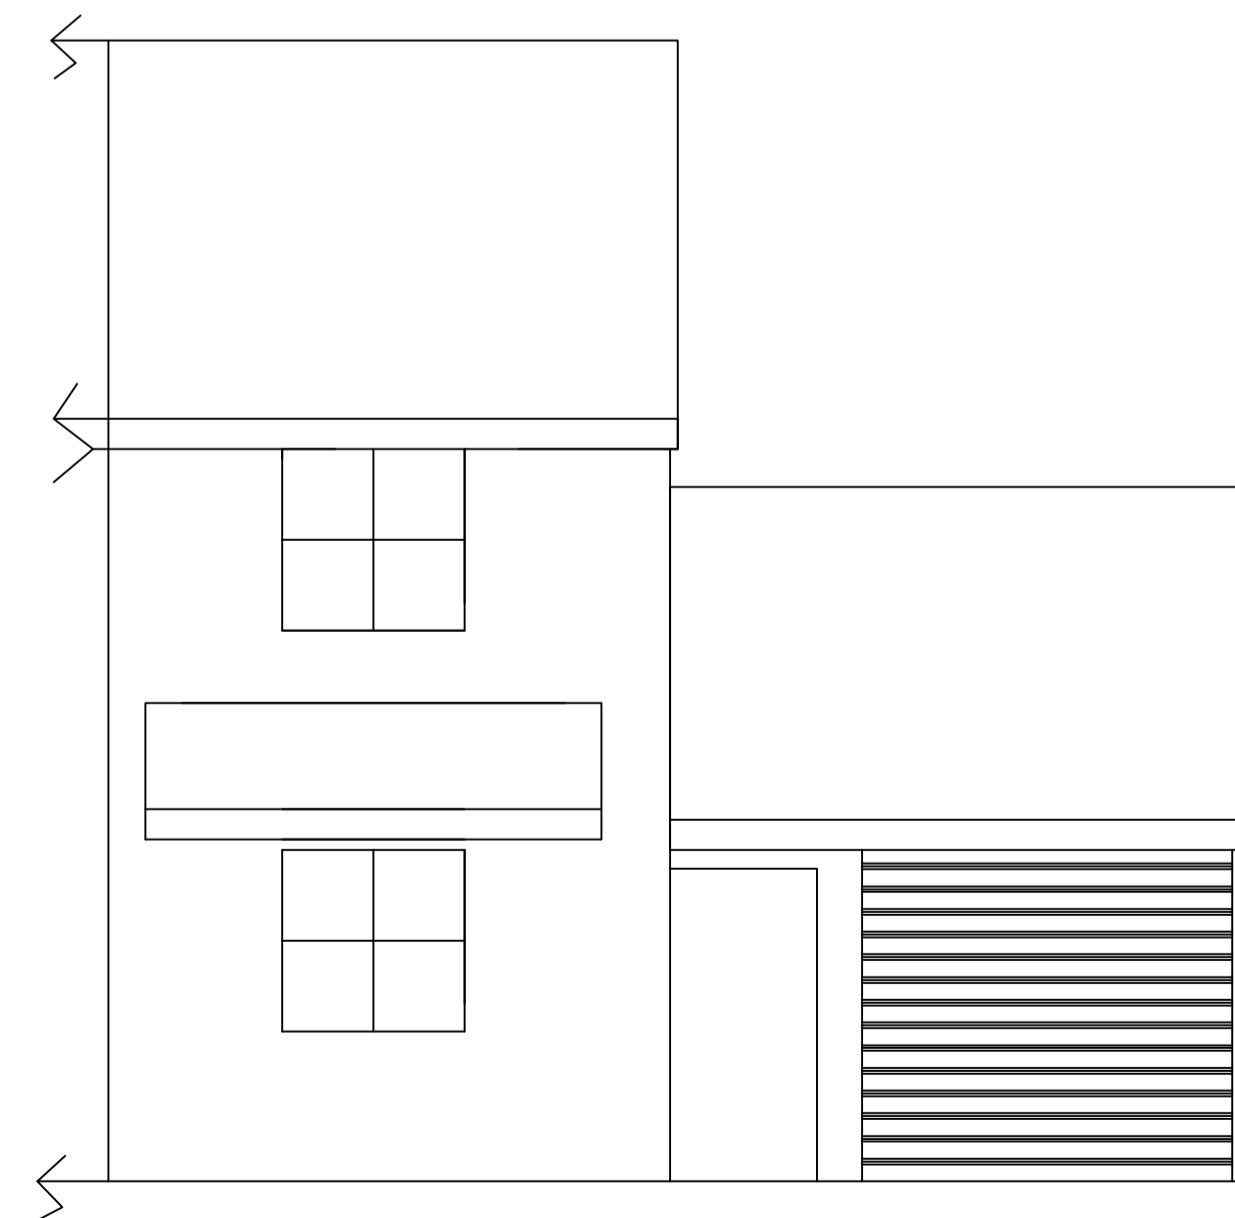

REAR BEFORE ALTERATIONS

Proposed alterations at :	
10 Blacksmiths Walks Buckshaw Village Chorley PR7 7BP	
CLIENT:	Mr S Sculfor
DATE:	June 2012
SCALE:	1:50
DWG No:	
L.A:	
AMENDMENTS:	DATE:
ENTWISTLE DESIGN SERVICES	
7 Edgefield Astley Village Chorley PR7 1XH	Tel:01257 274976 E-Mail peterdext@aol.com