


STREET SCENE 1

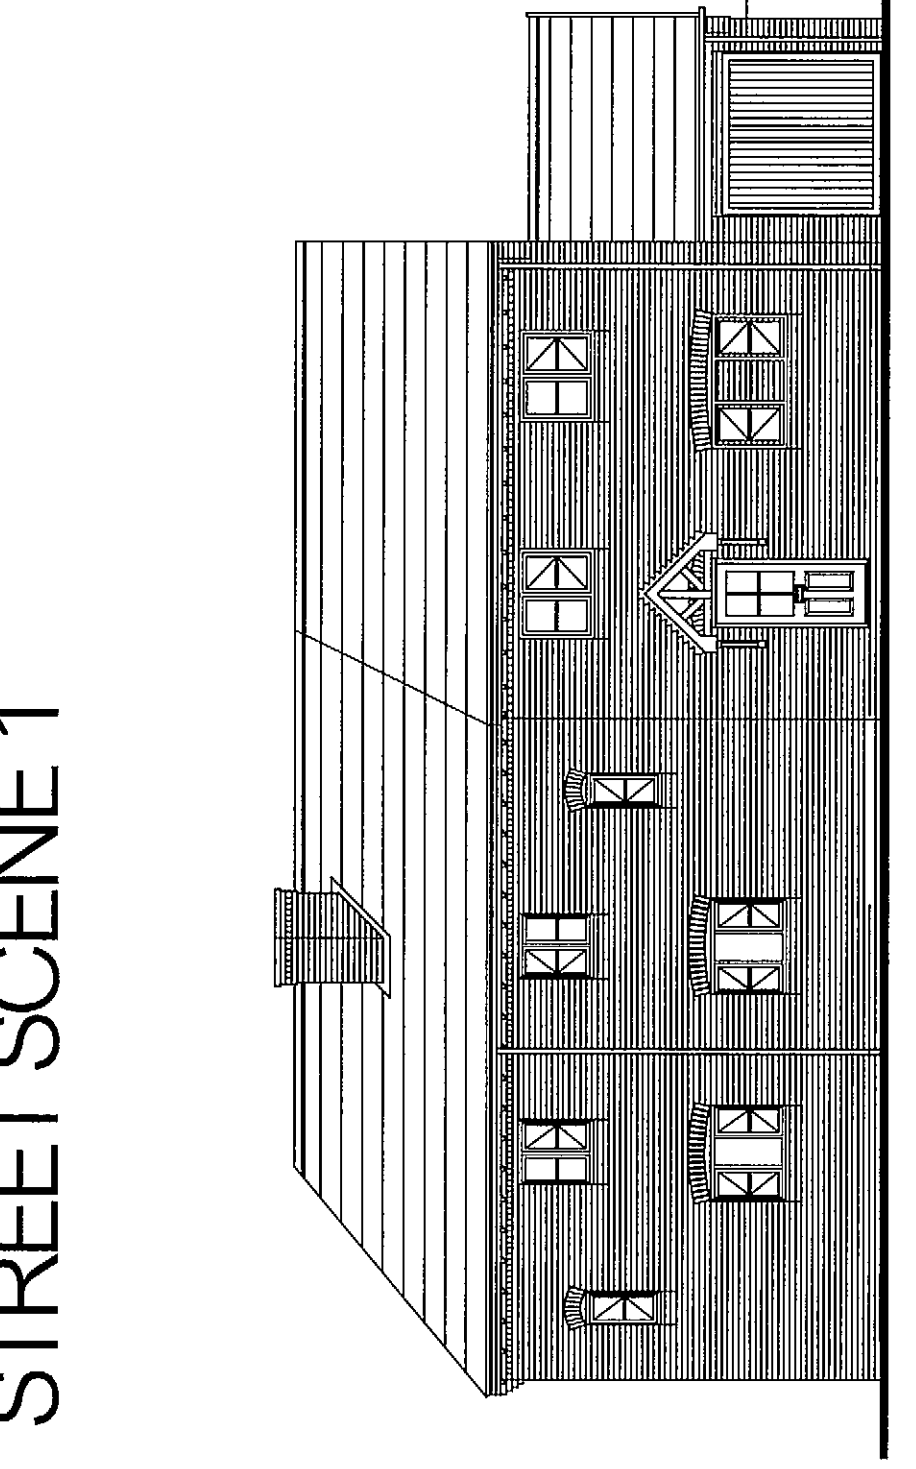

plot 92 - Kipling.asp

plot 91 - Kipling.asp

plot 89 - Charity.asp

plot 89 - Charity.asp


plot 88 - Charity.asp

plot 87 - Charity.asp

plot 88 - Charity.asp

plot 86 - Charity DA.asp

STREET SCENE 3

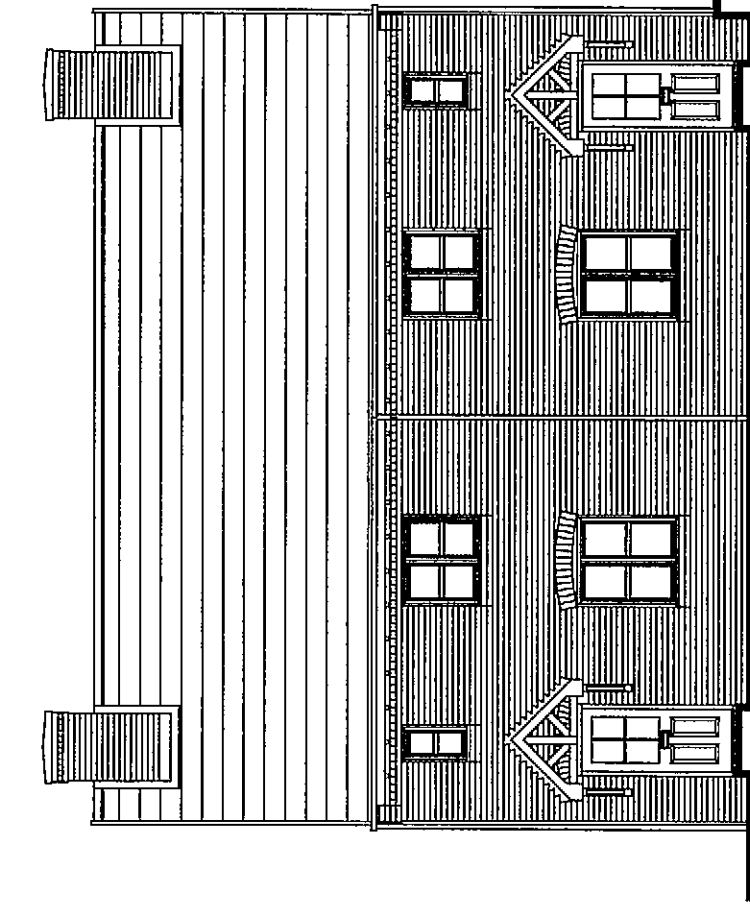

plot 106 - Hurston.asp


plot 107 - Hurston.asp

plot 105 - Hurston.asp

plot 104 - Hurston.asp

plot 103 - Darwin DA.asp

STREET SCENE 4

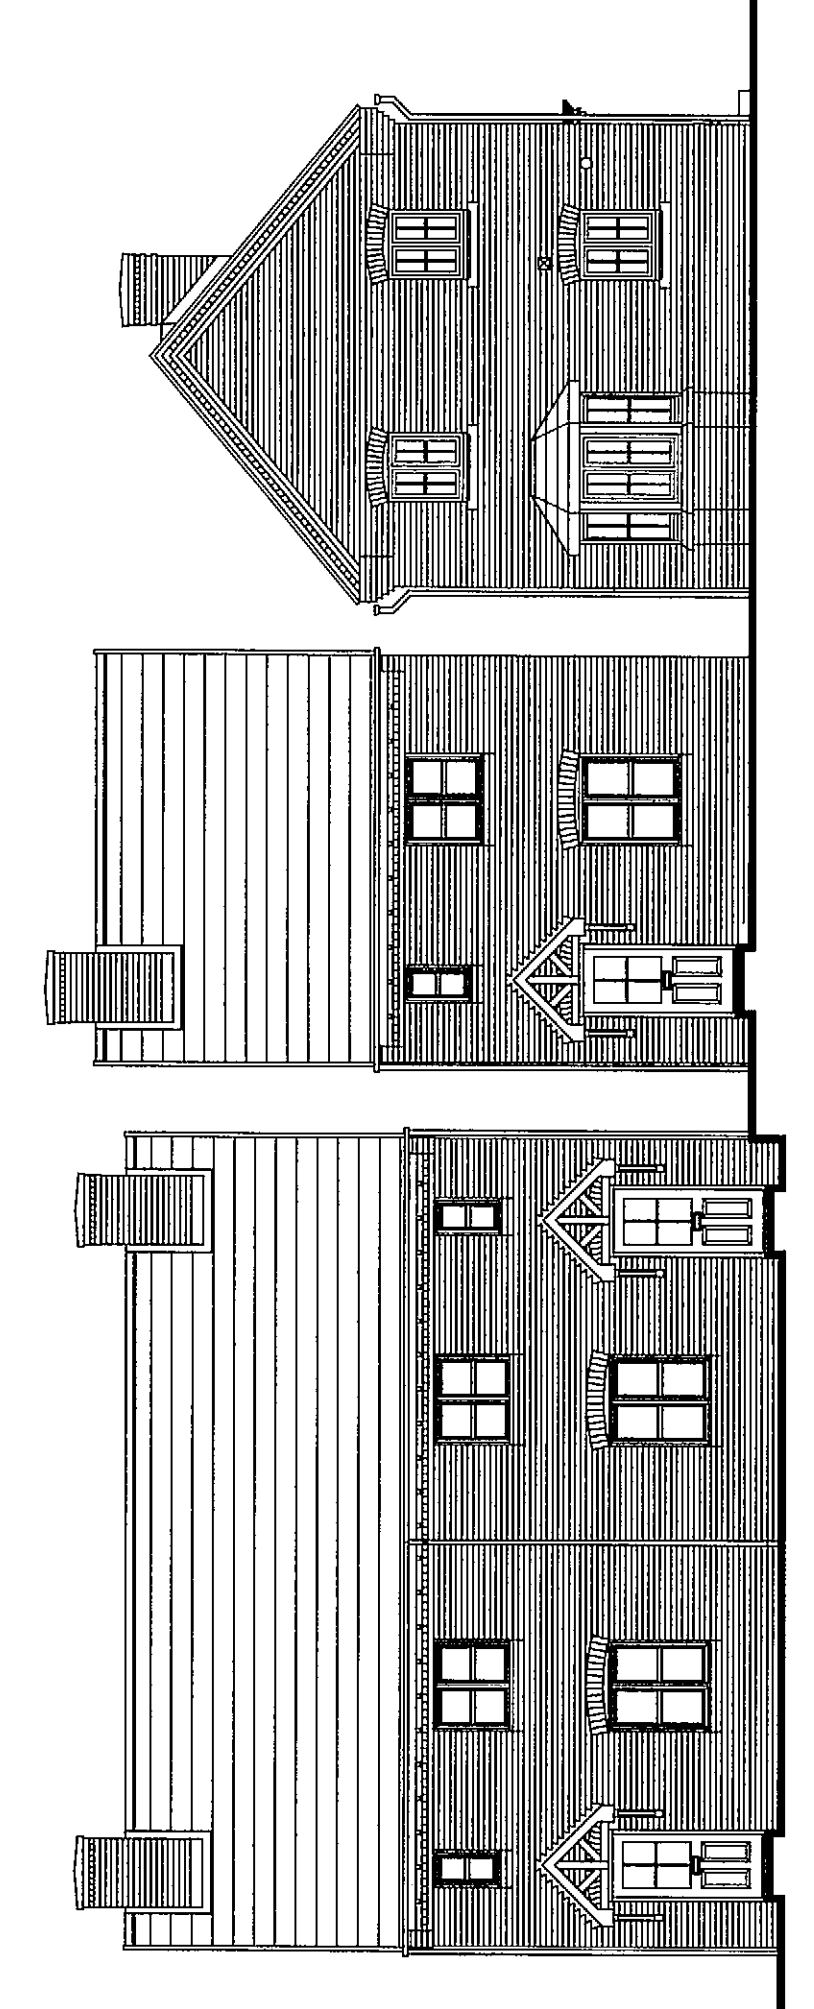

plot 113 - Crampton.asp

plot 114 - Crampton.asp

plot 112 - Yare.asp

plot 111 - Yare.asp

plot 109 - Hurston.asp

plot 110 - Hurston.asp

plot 108 - Hurston.asp

plot 94 - Roland.asp

plot 95 - Roland.asp


plot 93 - Roland.asp

plot 96 - Darwin DA.asp

plot 97 - Kipling.asp

plot 98 - Kipling.asp

STREET SCENE 5

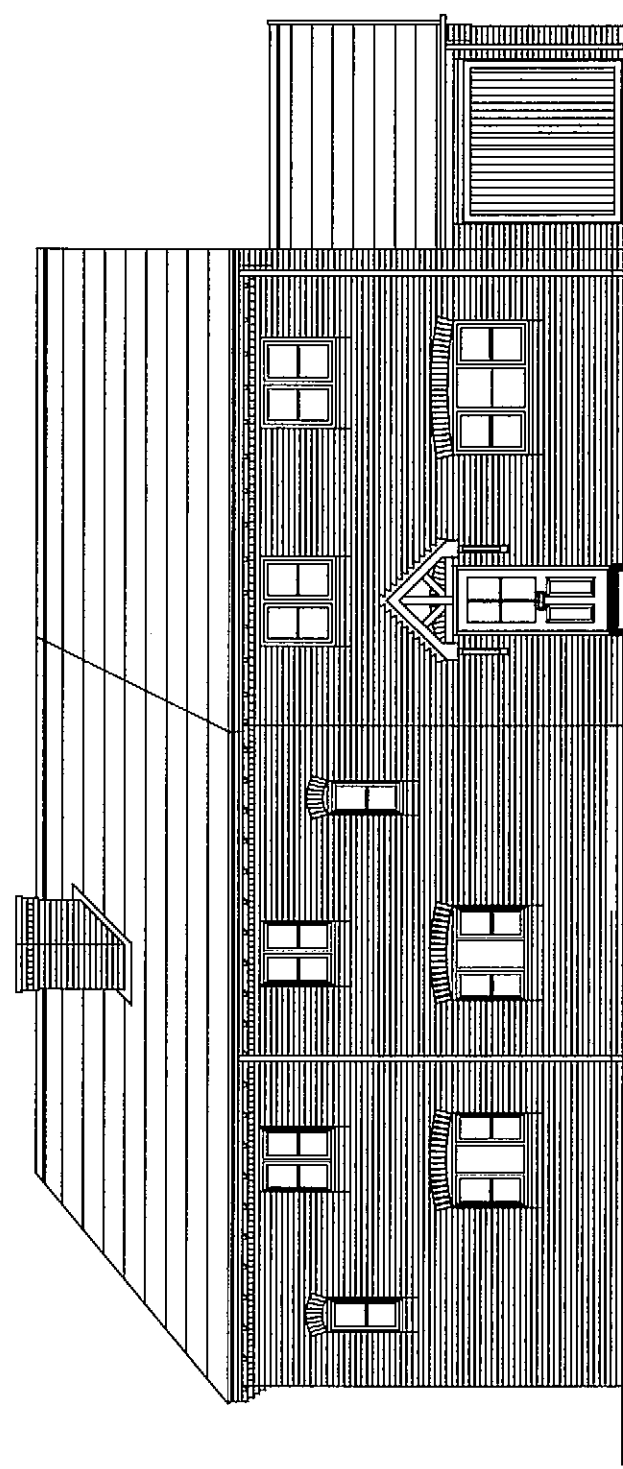

plot 120 - Kipling.asp

plot 119 - Kipling.asp


plot 118 - Orwell.asp

plot 117 - Orwell.asp

plot 116 - Esk.asp

plot 115 - Crampton.asp

STREET SCENE 6

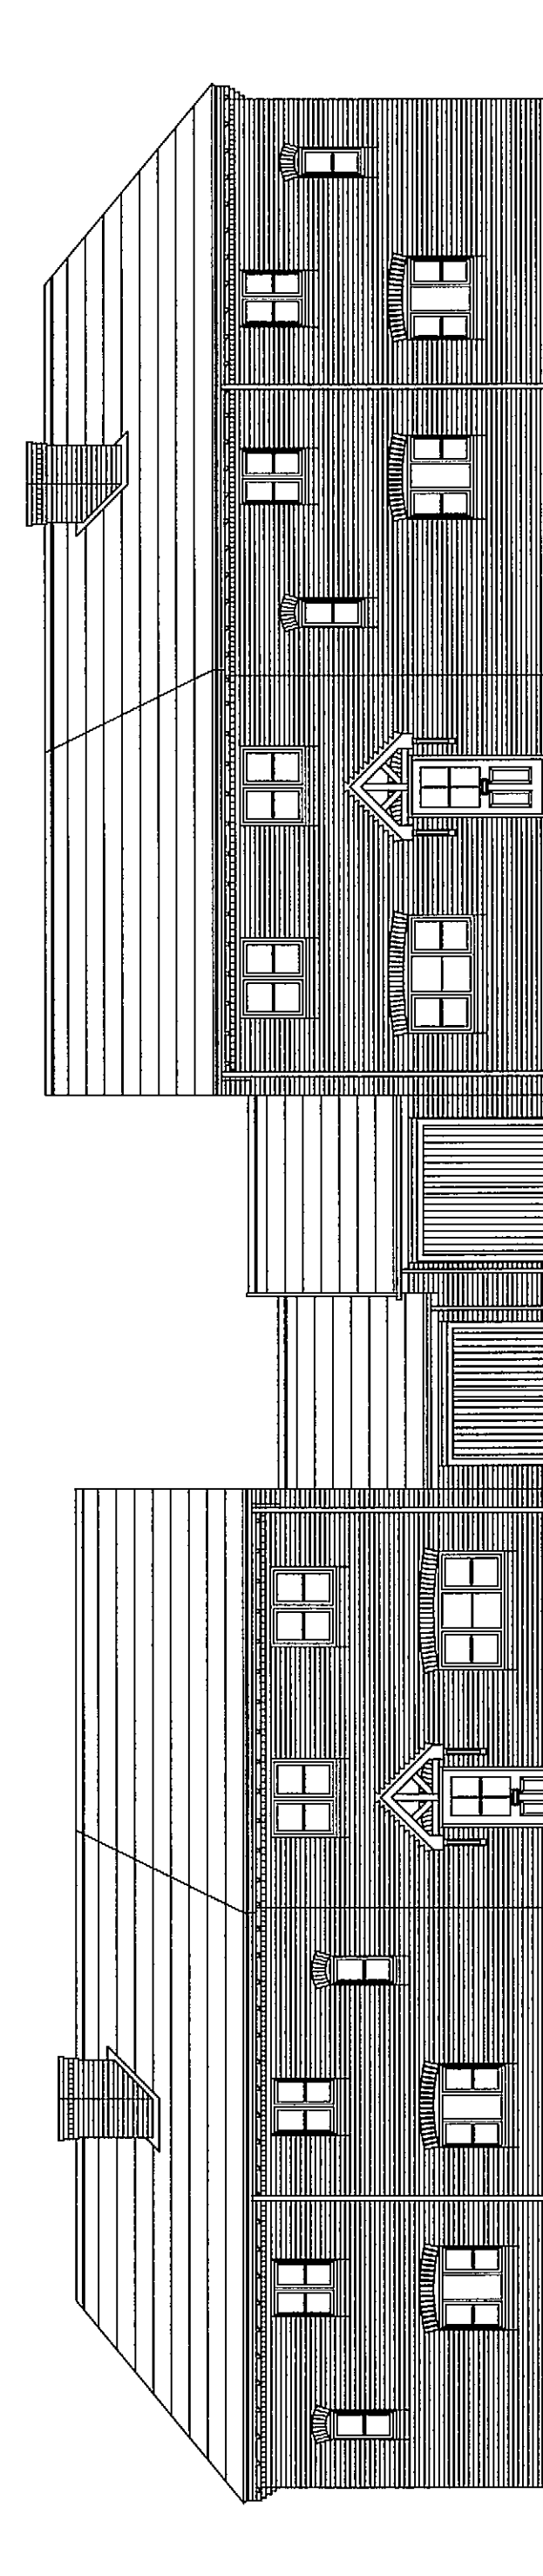


plot 122 - Kipling.asp

plot 121 - Kipling.asp

plot 120 - Kipling.asp

plot 119 - Kipling.asp

STREET SCENE 7

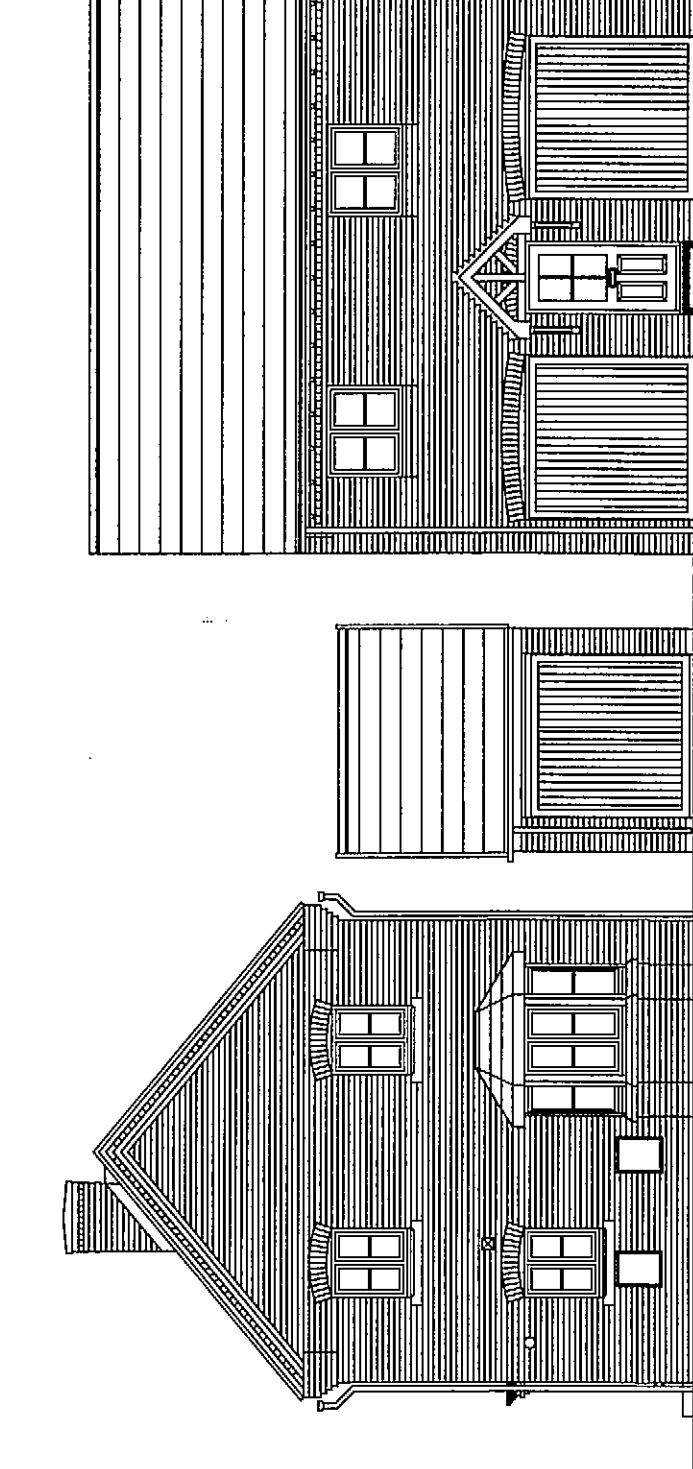


plot 136 - Darwin DA.asp

plot 127 - Twain.asp

plot 128 - Buchan DA.asp

STREET SCENE 8

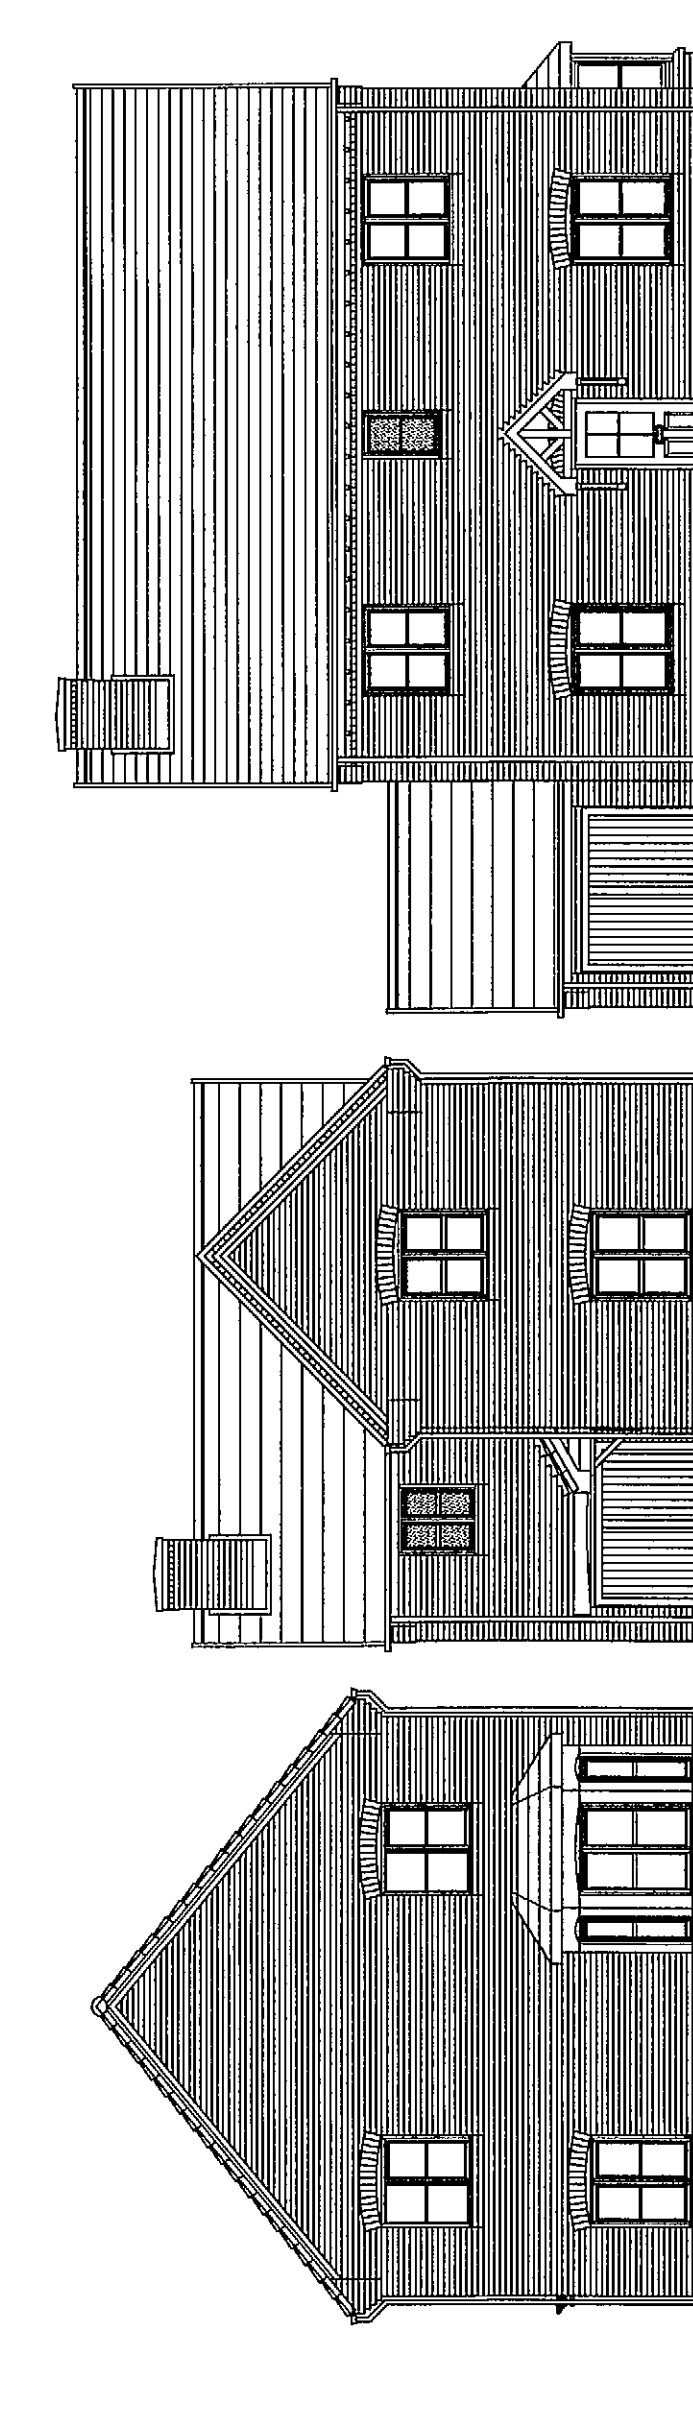


plot 128 - Buchan DA.asp

plot 123 - Orwell.asp

plot 130 - Buchan DA.asp

STREET SCENE 9

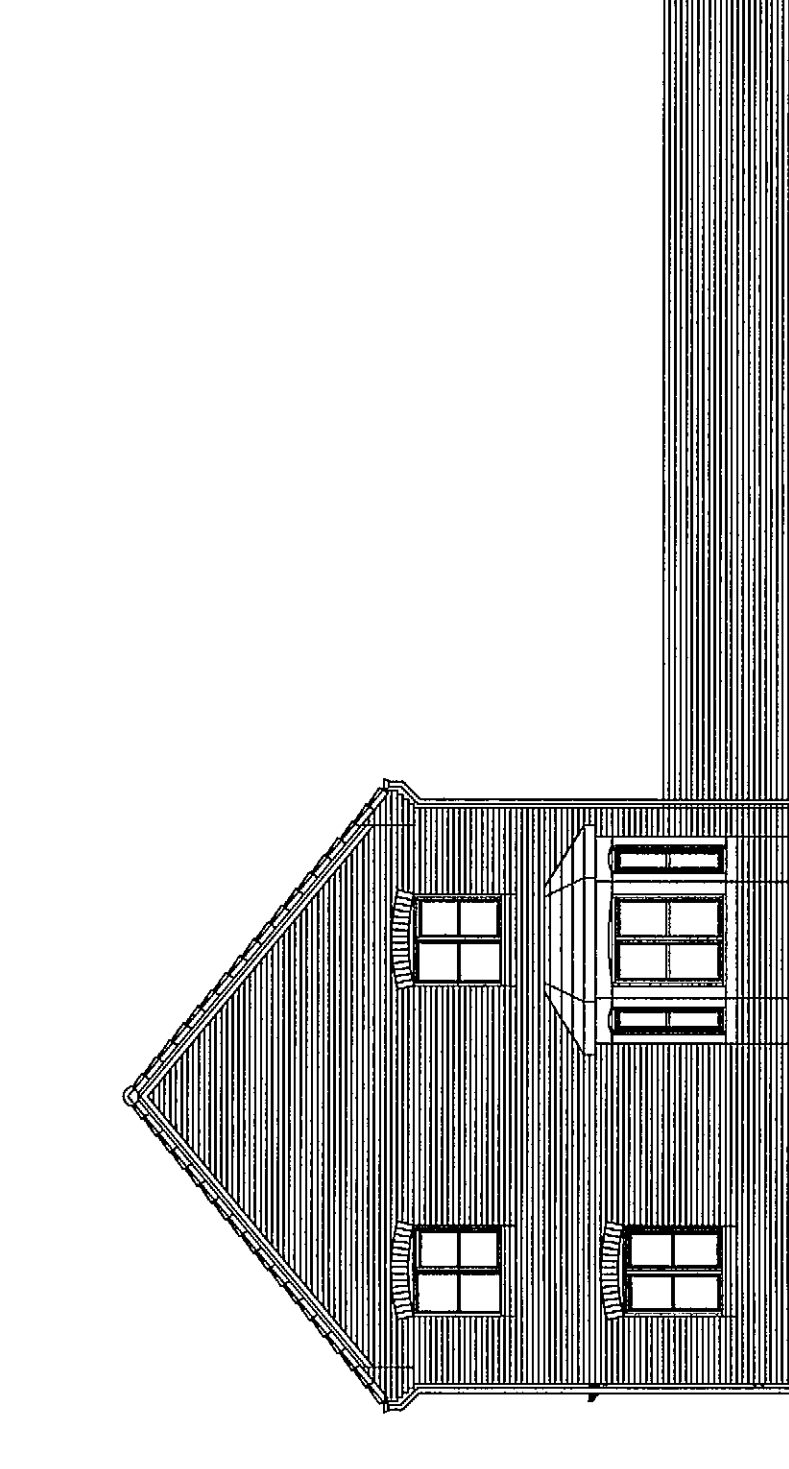

plot 130 - Buchan DA.asp


plot 131 - Roland.asp

plot 132 - Roland.asp

plot 133 - Roland.asp

plot 134 - Kipling.asp

STREET SCENE 10

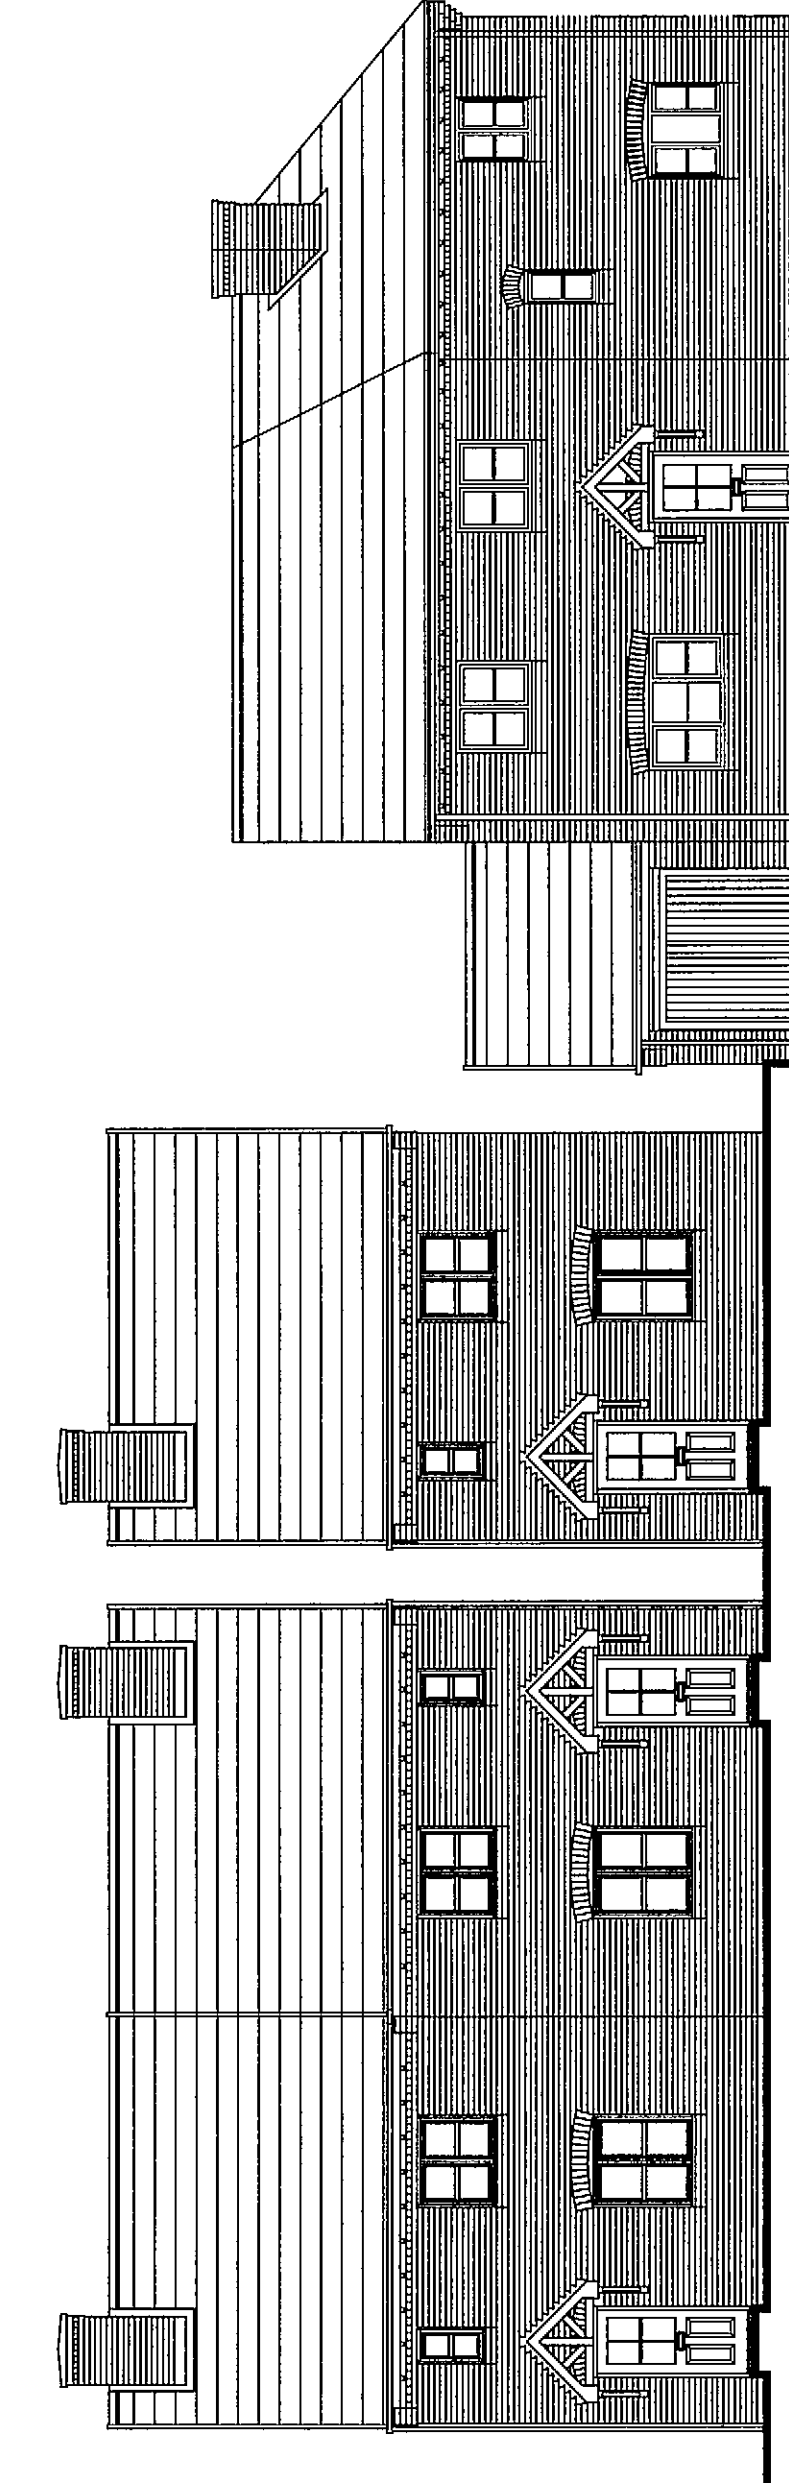

plot 136 - Hurston.asp

plot 137 - Hurston.asp

plot 138 - Hurston.asp

plot 139 - Kipling.asp

STREET SCENE 2

plot 92 - Kipling.asp

plot 93 - Roland.asp

plot 94 - Roland.asp

plot 95 - Roland.asp

plot 96 - Darwin DA.asp

plot 97 - Kipling.asp

plot 98 - Kipling.asp

12 207

CONSULTANT SERVICES
COMPUTER AIDED DESIGN
REC'D 12 JUL 2012
DATE
TIME
BY

Miller homes
Miller Homes Limited - North West Region
Newtown Park
Ashdon Road
Newton-le-Willows, WA12 0HF
Telephone 0870 336 4700
Fax 01925 228570
www.millerhomes.co.uk

BIRKACRE PARK
CHORLEY

PROPOSED STREETSCENES
SHEET 1 OF 2

Scale: 1:100
Date: JUN 12
Checked By: [Signature]
Authorised By: [Signature]
Job No: 809743
REP/PH2/PS/001