



this drawing is based on information provided by third party and a PARTIAL survey only
do not scale from this drawing
check all detail and measurements on site

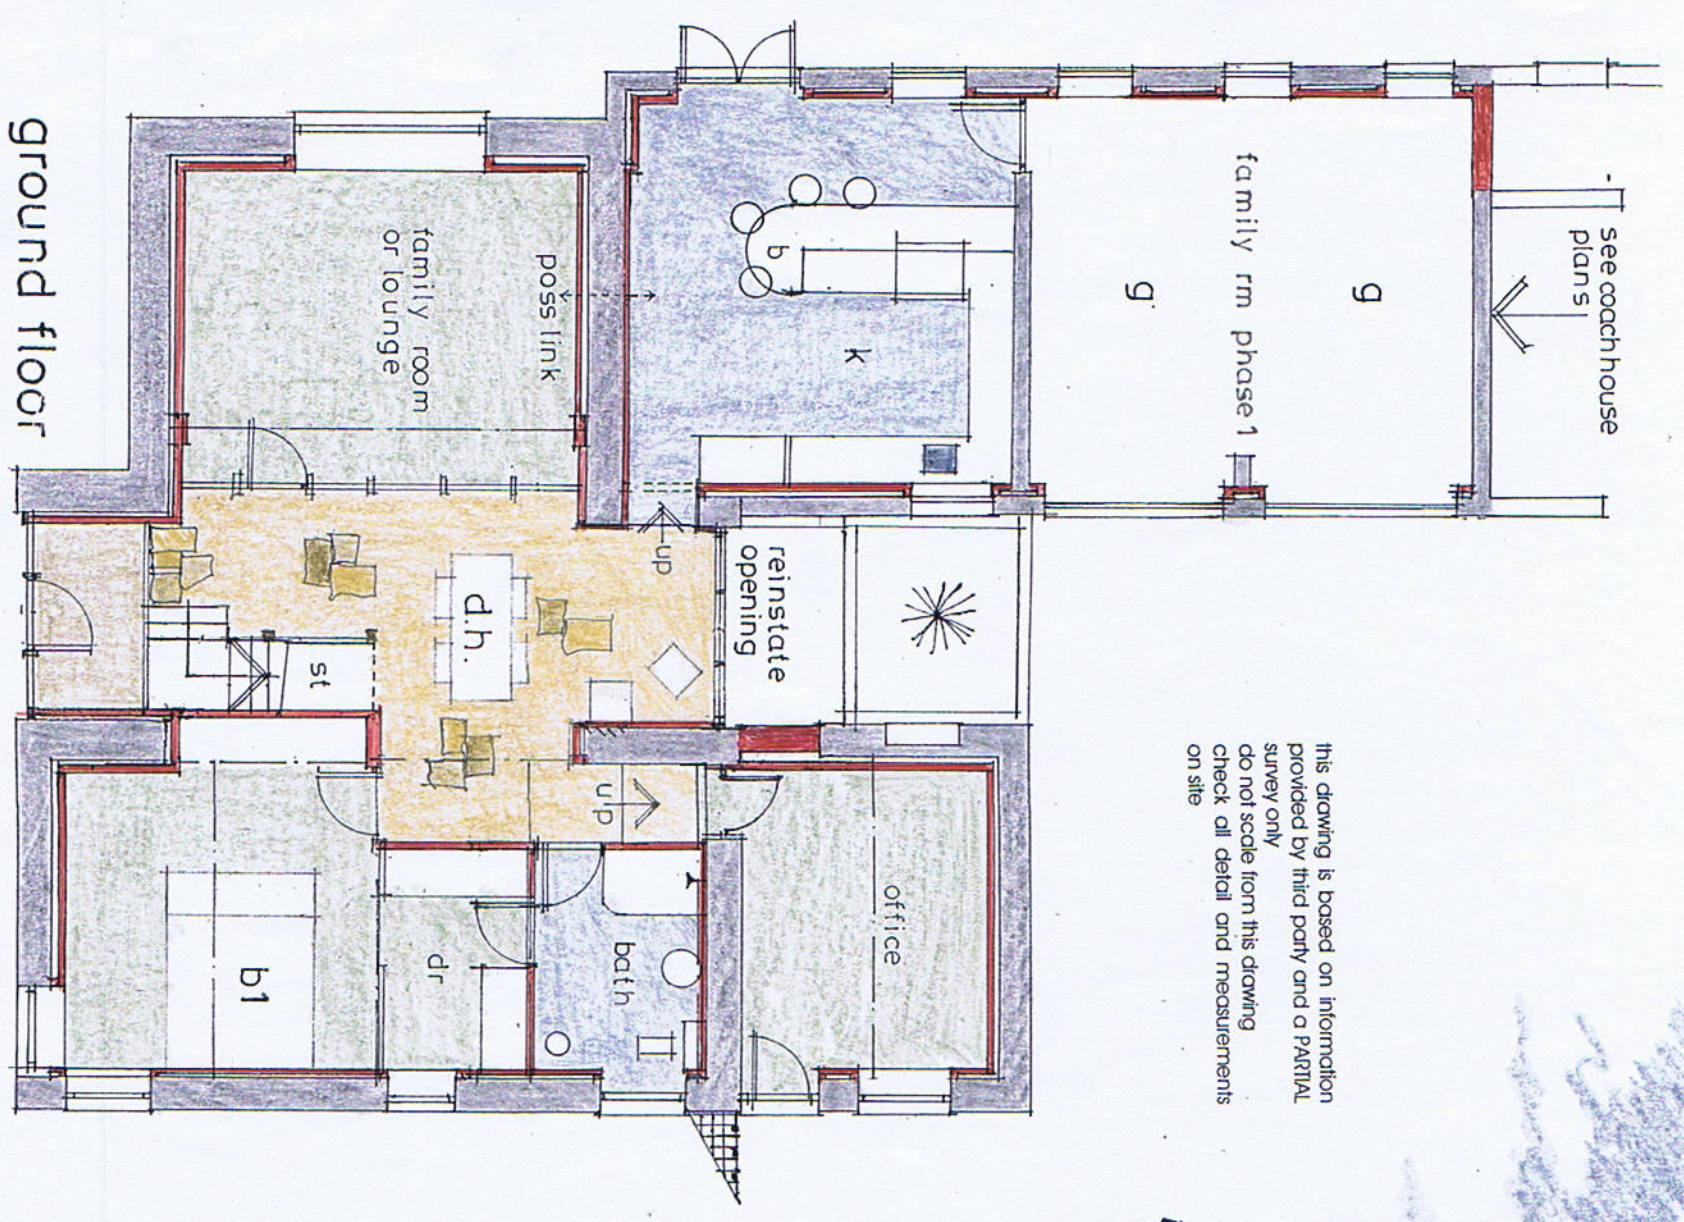


ground floor

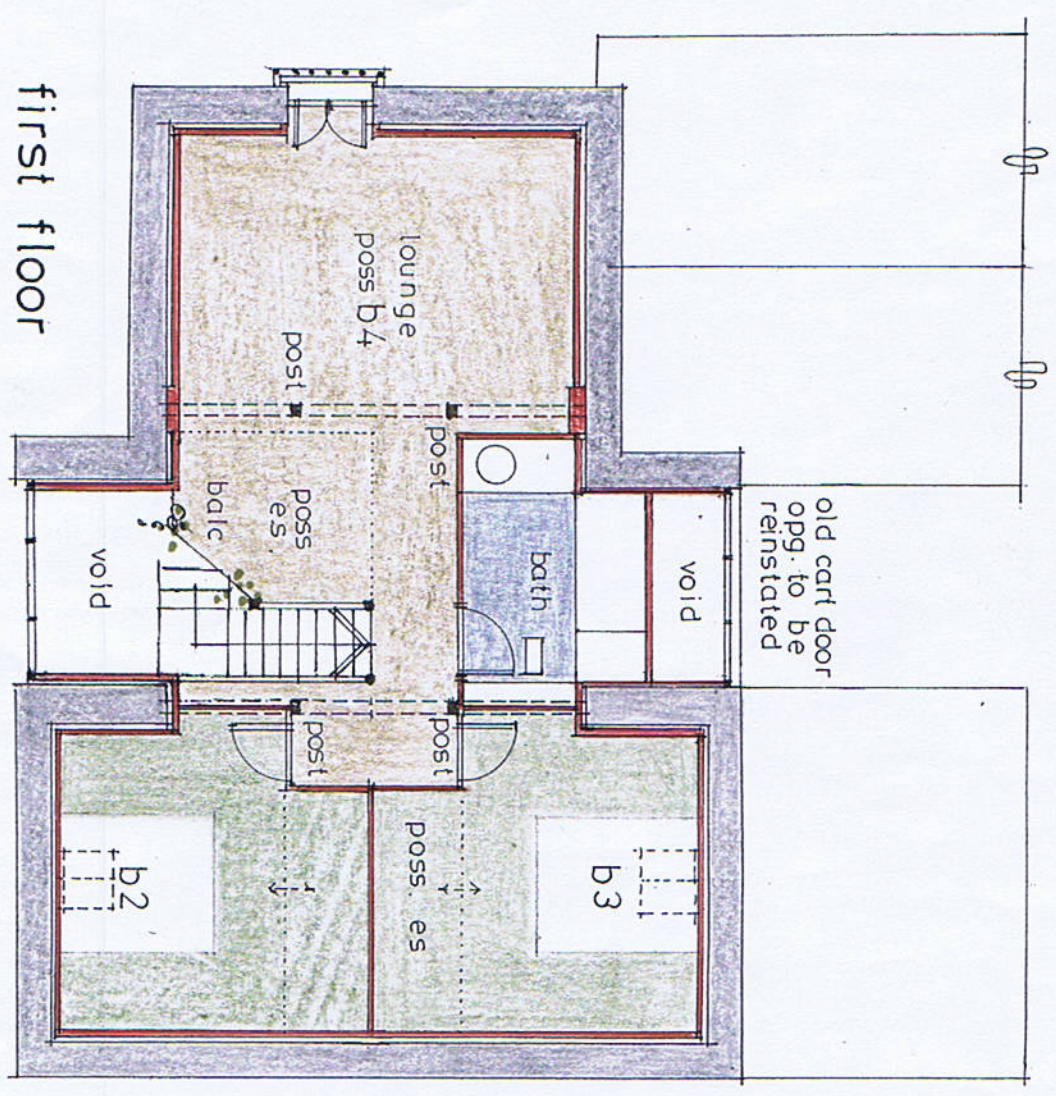


first floor

SOUTH MIRY FOLD BARN ocland banks prop plans / front
© d p t kirkwood church road treadles preston lancashire pr4 3sh tel 01772 68 66 66



date	14	08	08	drawing no	610. p. 01
scale	1	:	100		
drawn	d	p	t		

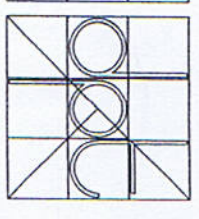

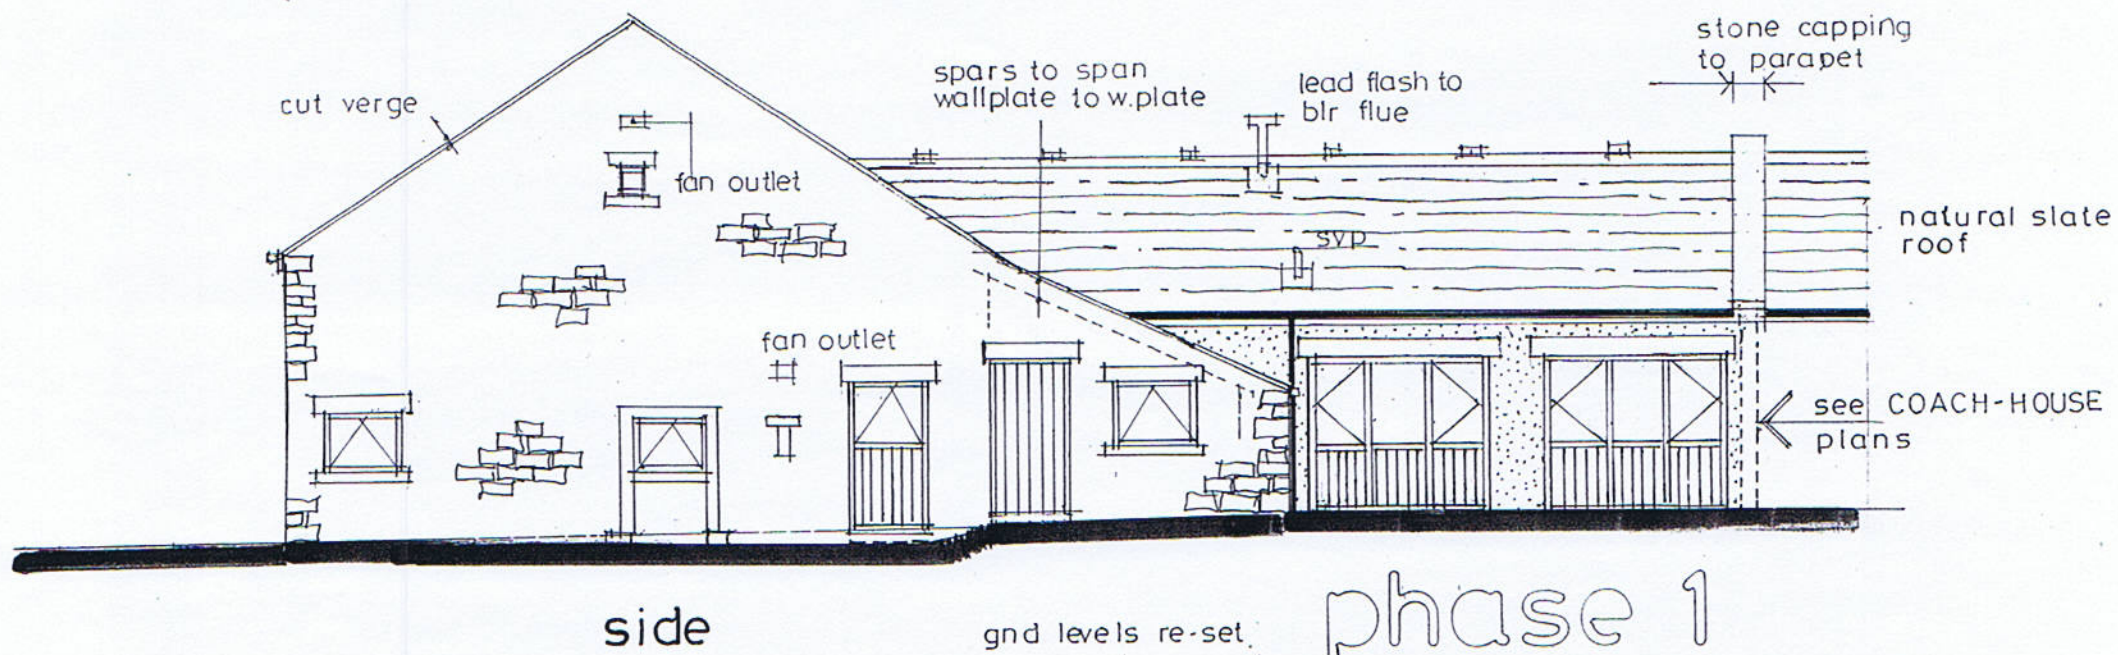

read in conjunction with specification
engineers report /calcs and bat survey

future garage doors in opgs
above. windows may require
planning appvl.

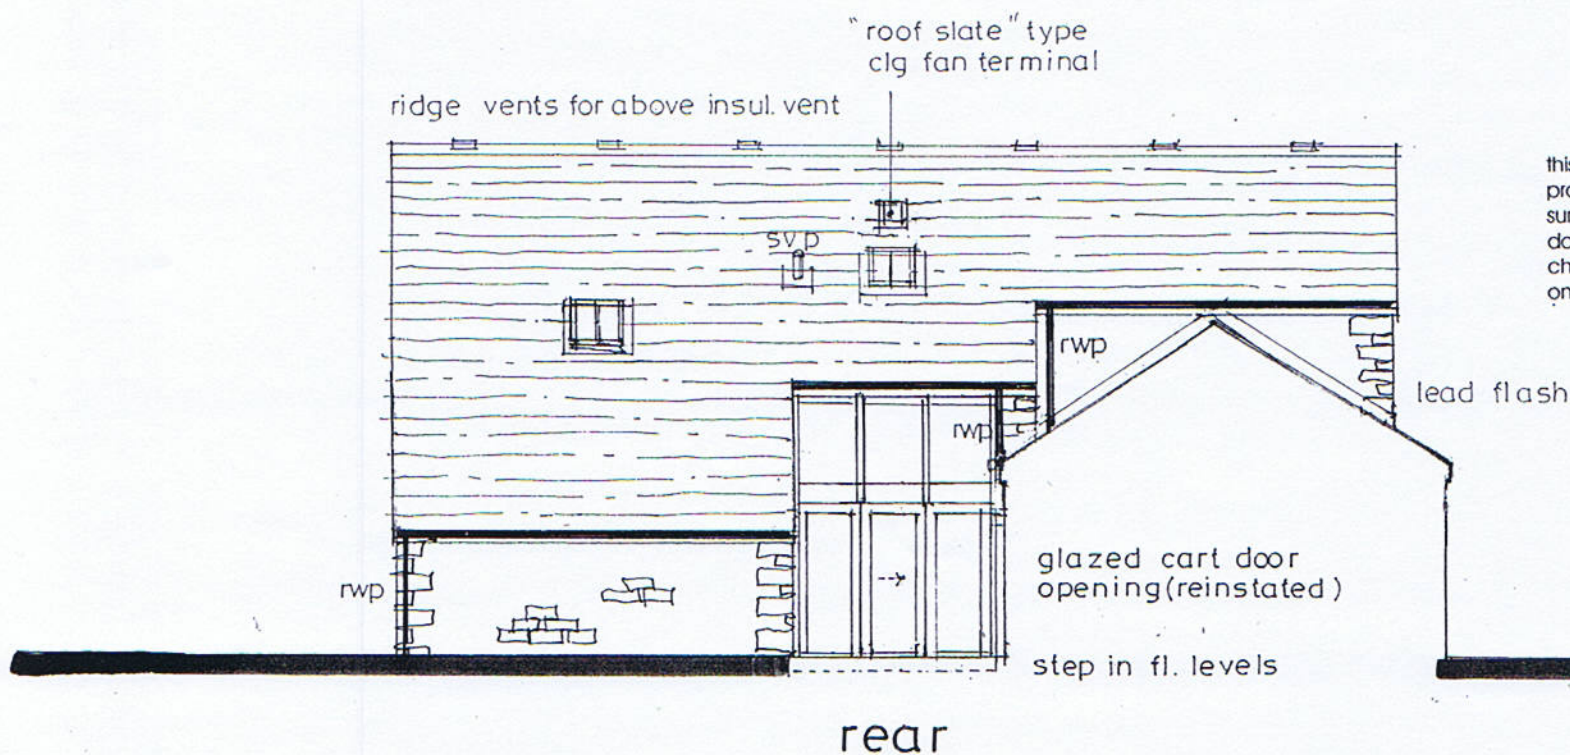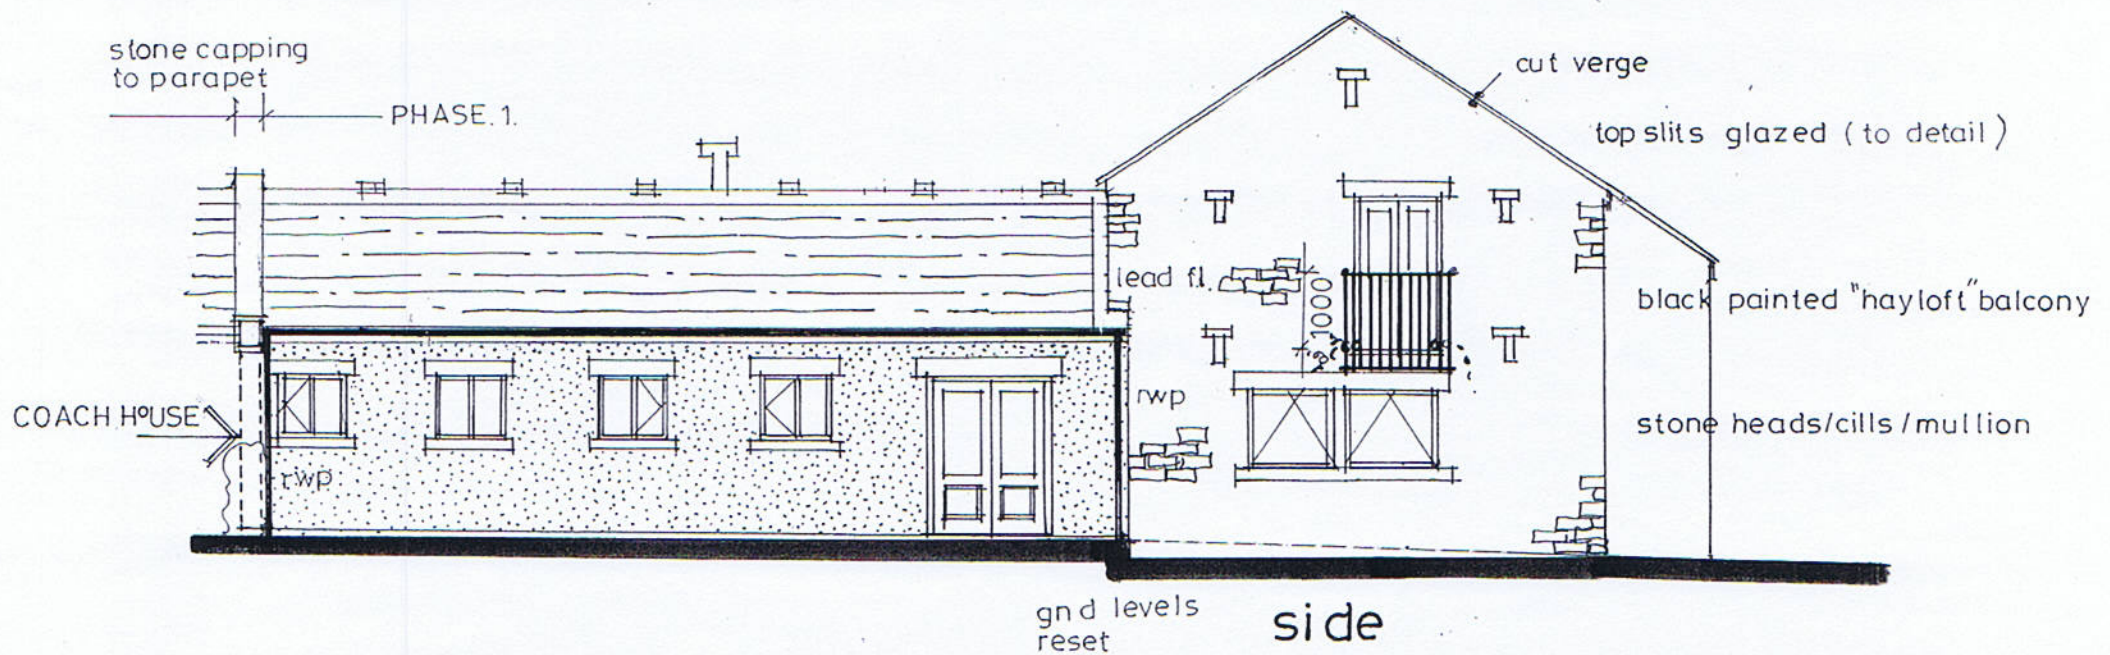


this drawing is based on information
provided by third party and a PARTIAL
survey only
do not scale from this drawing
check all detail and measurements
on site


SOUTH MIRY FOLD BARN acland banks

proposed elevations

date	15	08	08
scale	1	:	100
drawn	d	p	t

drawing no	
610.w. 02a	

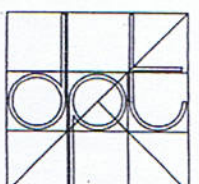

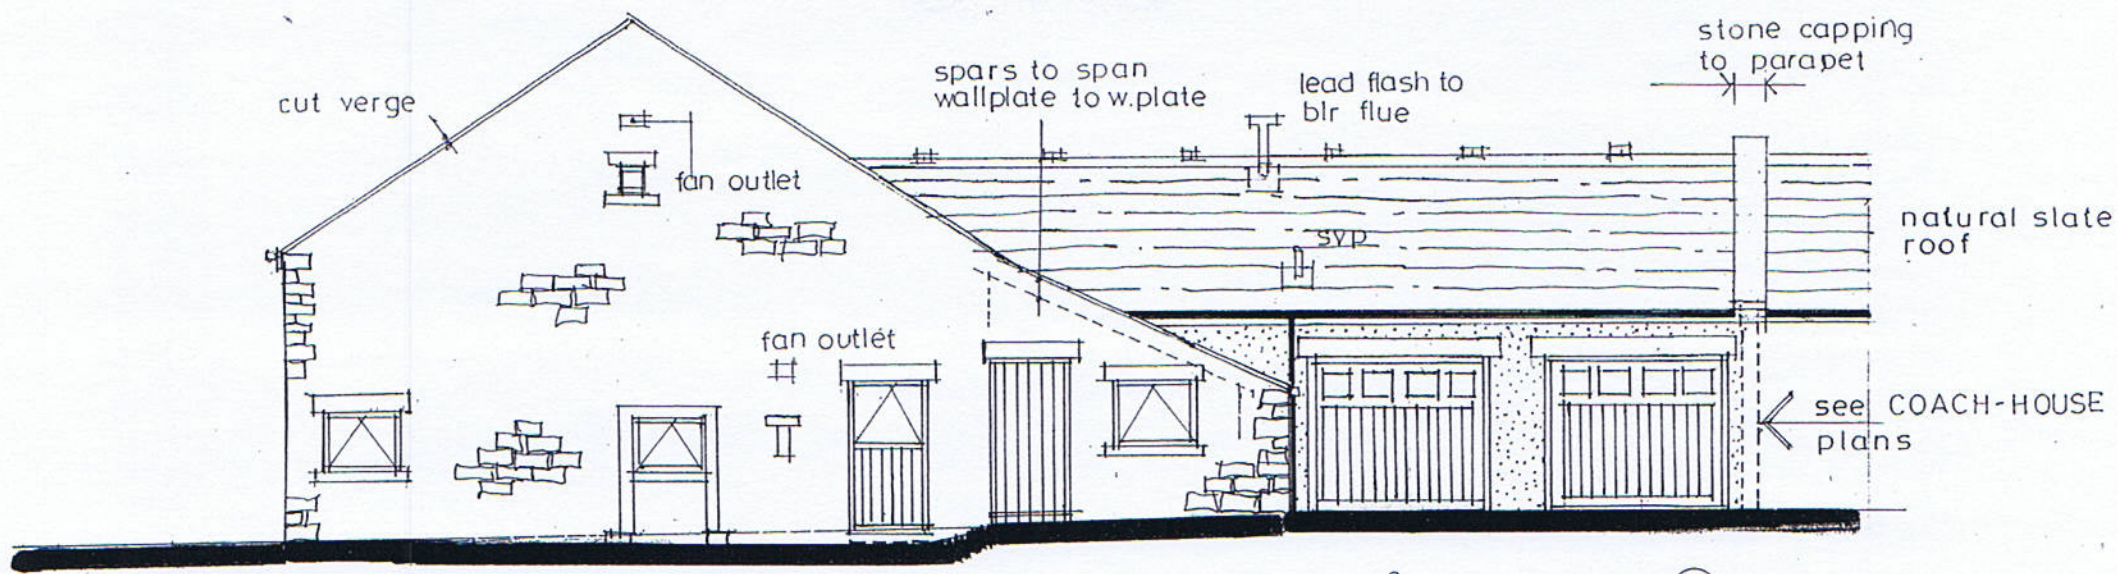


side

gnd levels re-set

phase 2

showing garage doors

read in conjunction with specification
engineers report /calcs and bat survey

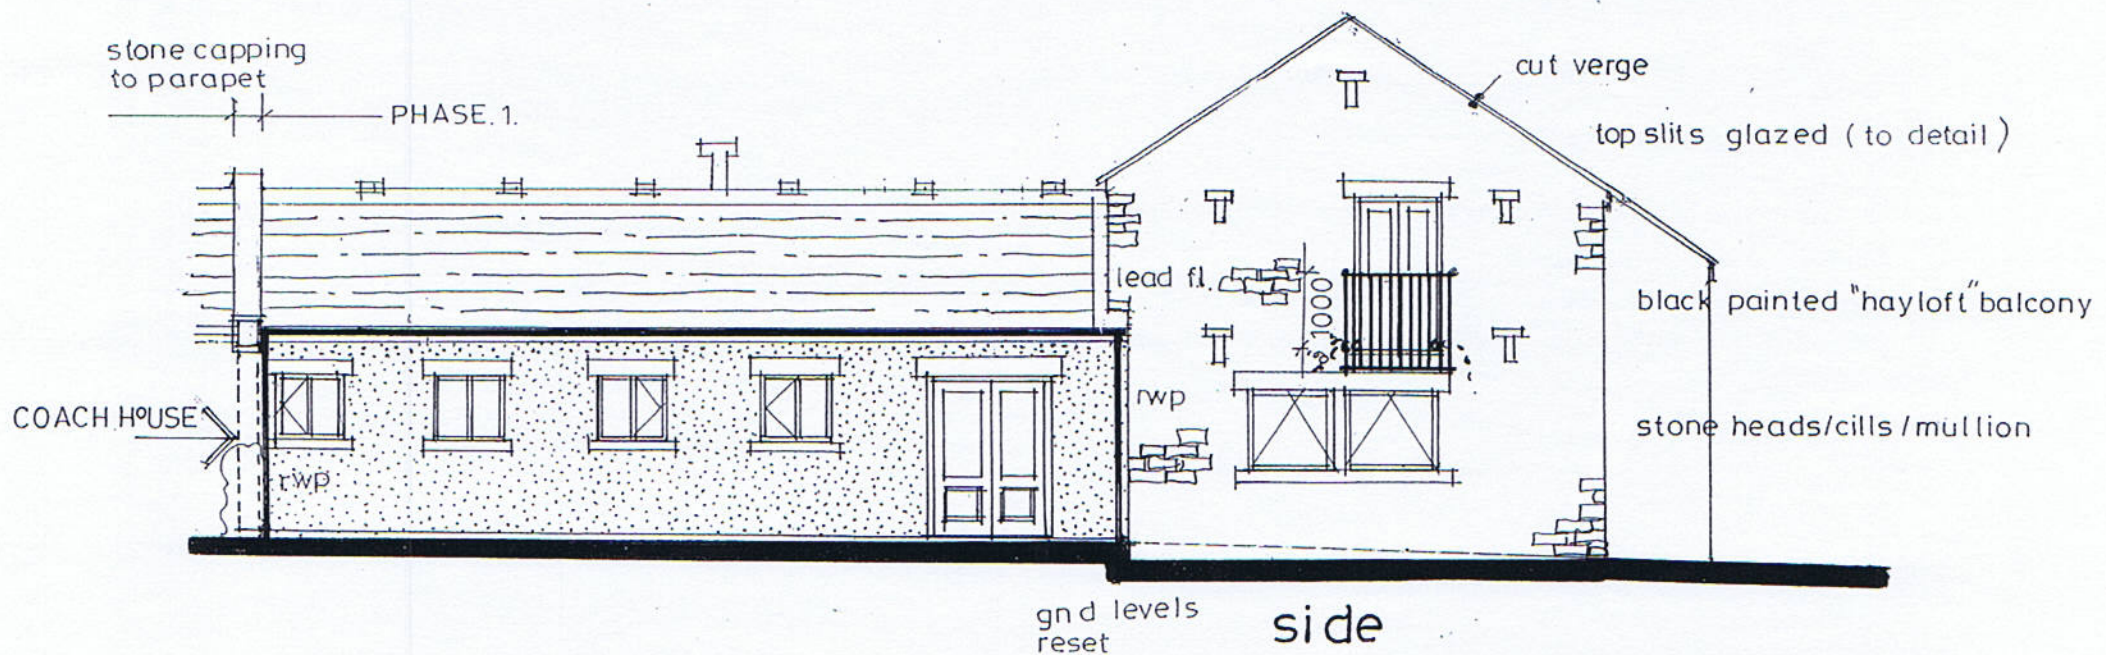


gnd levels
reset

side

"roof slate" type
clg fan terminal

ridge vents for above insul. vent

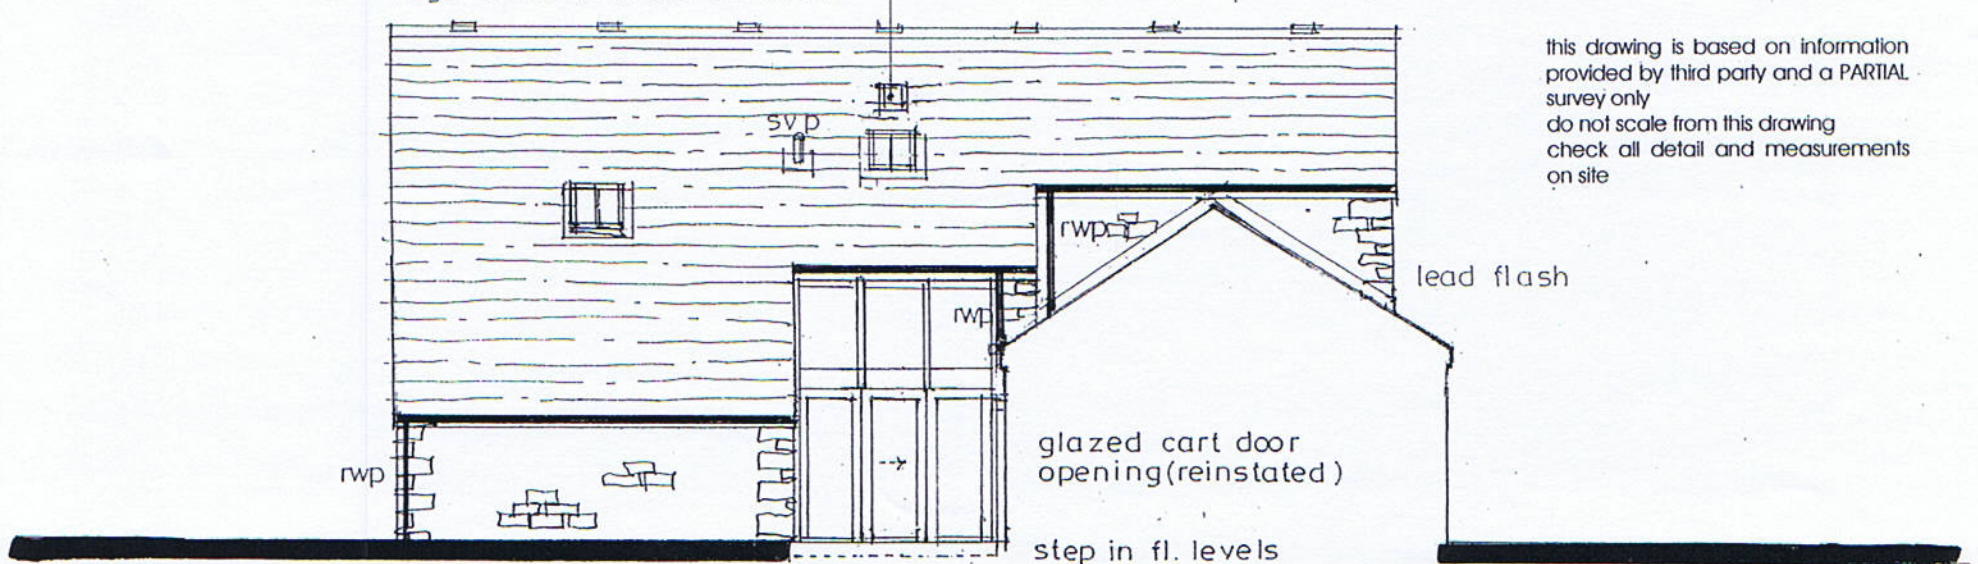

rear


this drawing is based on information
provided by third party and a PARTIAL
survey only
do not scale from this drawing
check all detail and measurements
on site

SOUTH MIRY FOLD BARN acland banks

proposed elevations


date	15	08	08	drawing no	
scale	1	:	100	610.w.02b	
drawn	d	p	t		

© d p t kirkwood church road treales preston lancashire pr4 3sh tel 01772 68 66 66

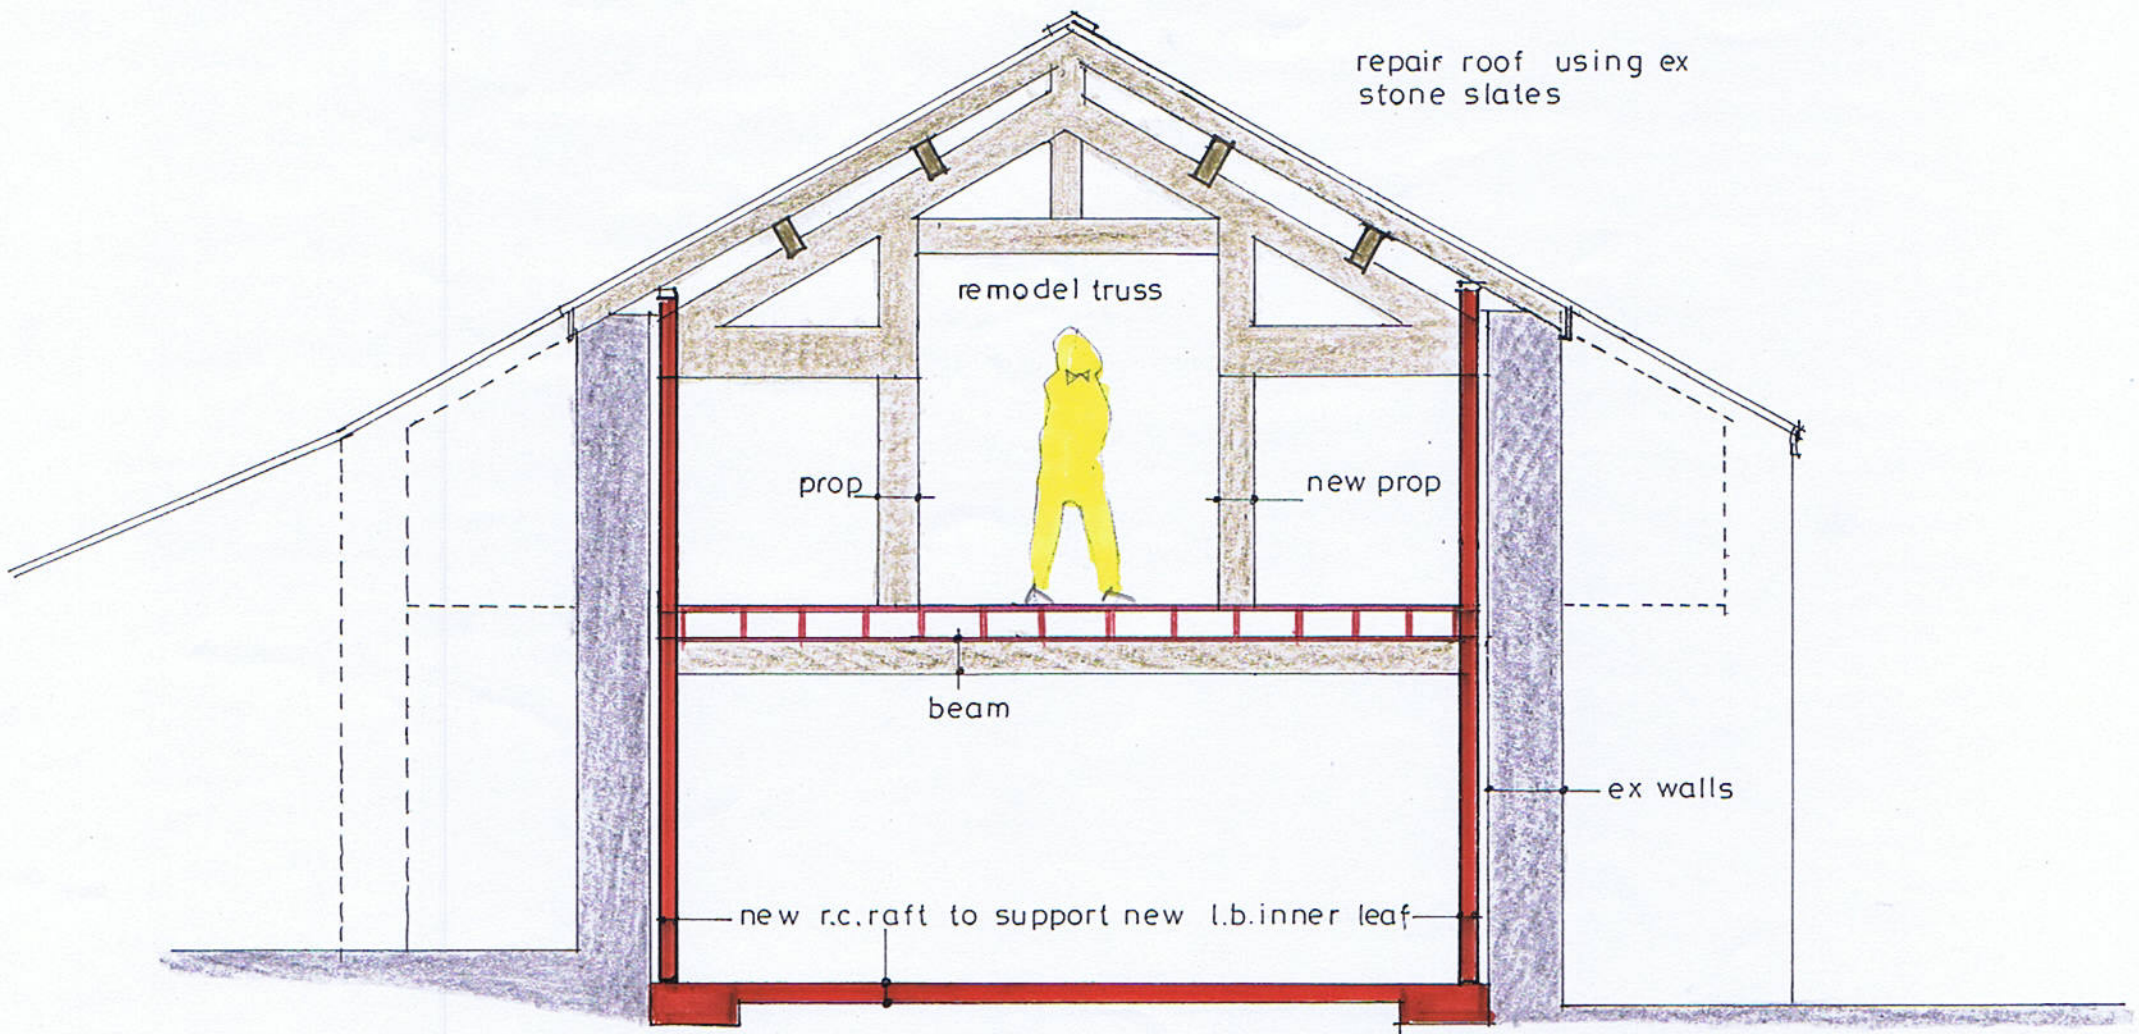

main barn

this drawing is based on information provided by third party and a PARTIAL survey only
do not scale from this drawing
check all detail and measurements on site

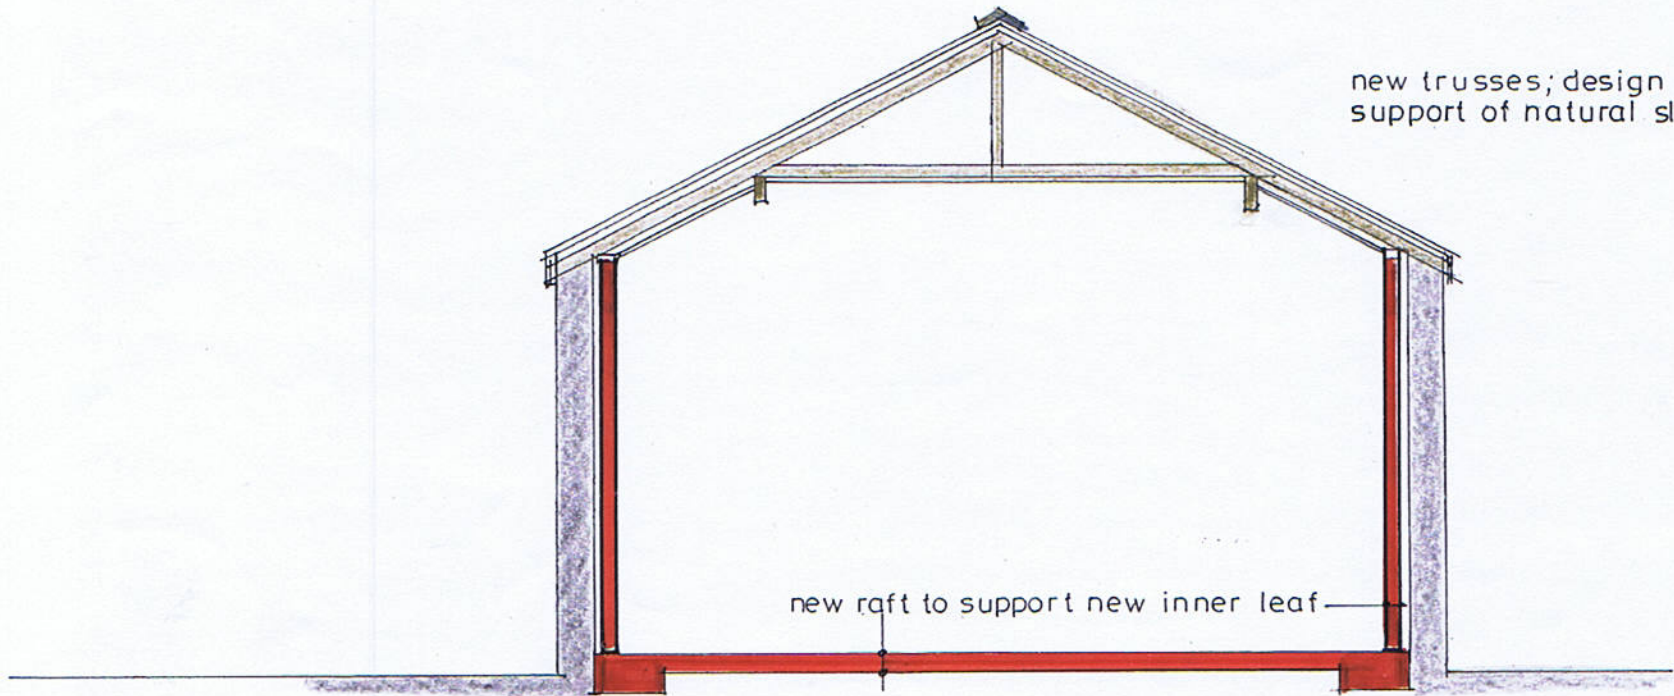

stable

date	15	08	08
scale	1	:	100
drawn	d	p	t

drawing no	
610. p. 03	

