


NOTE: ALL DRAWINGS AND THE RELATED INFORMATION THEREON ARE RESERVED.

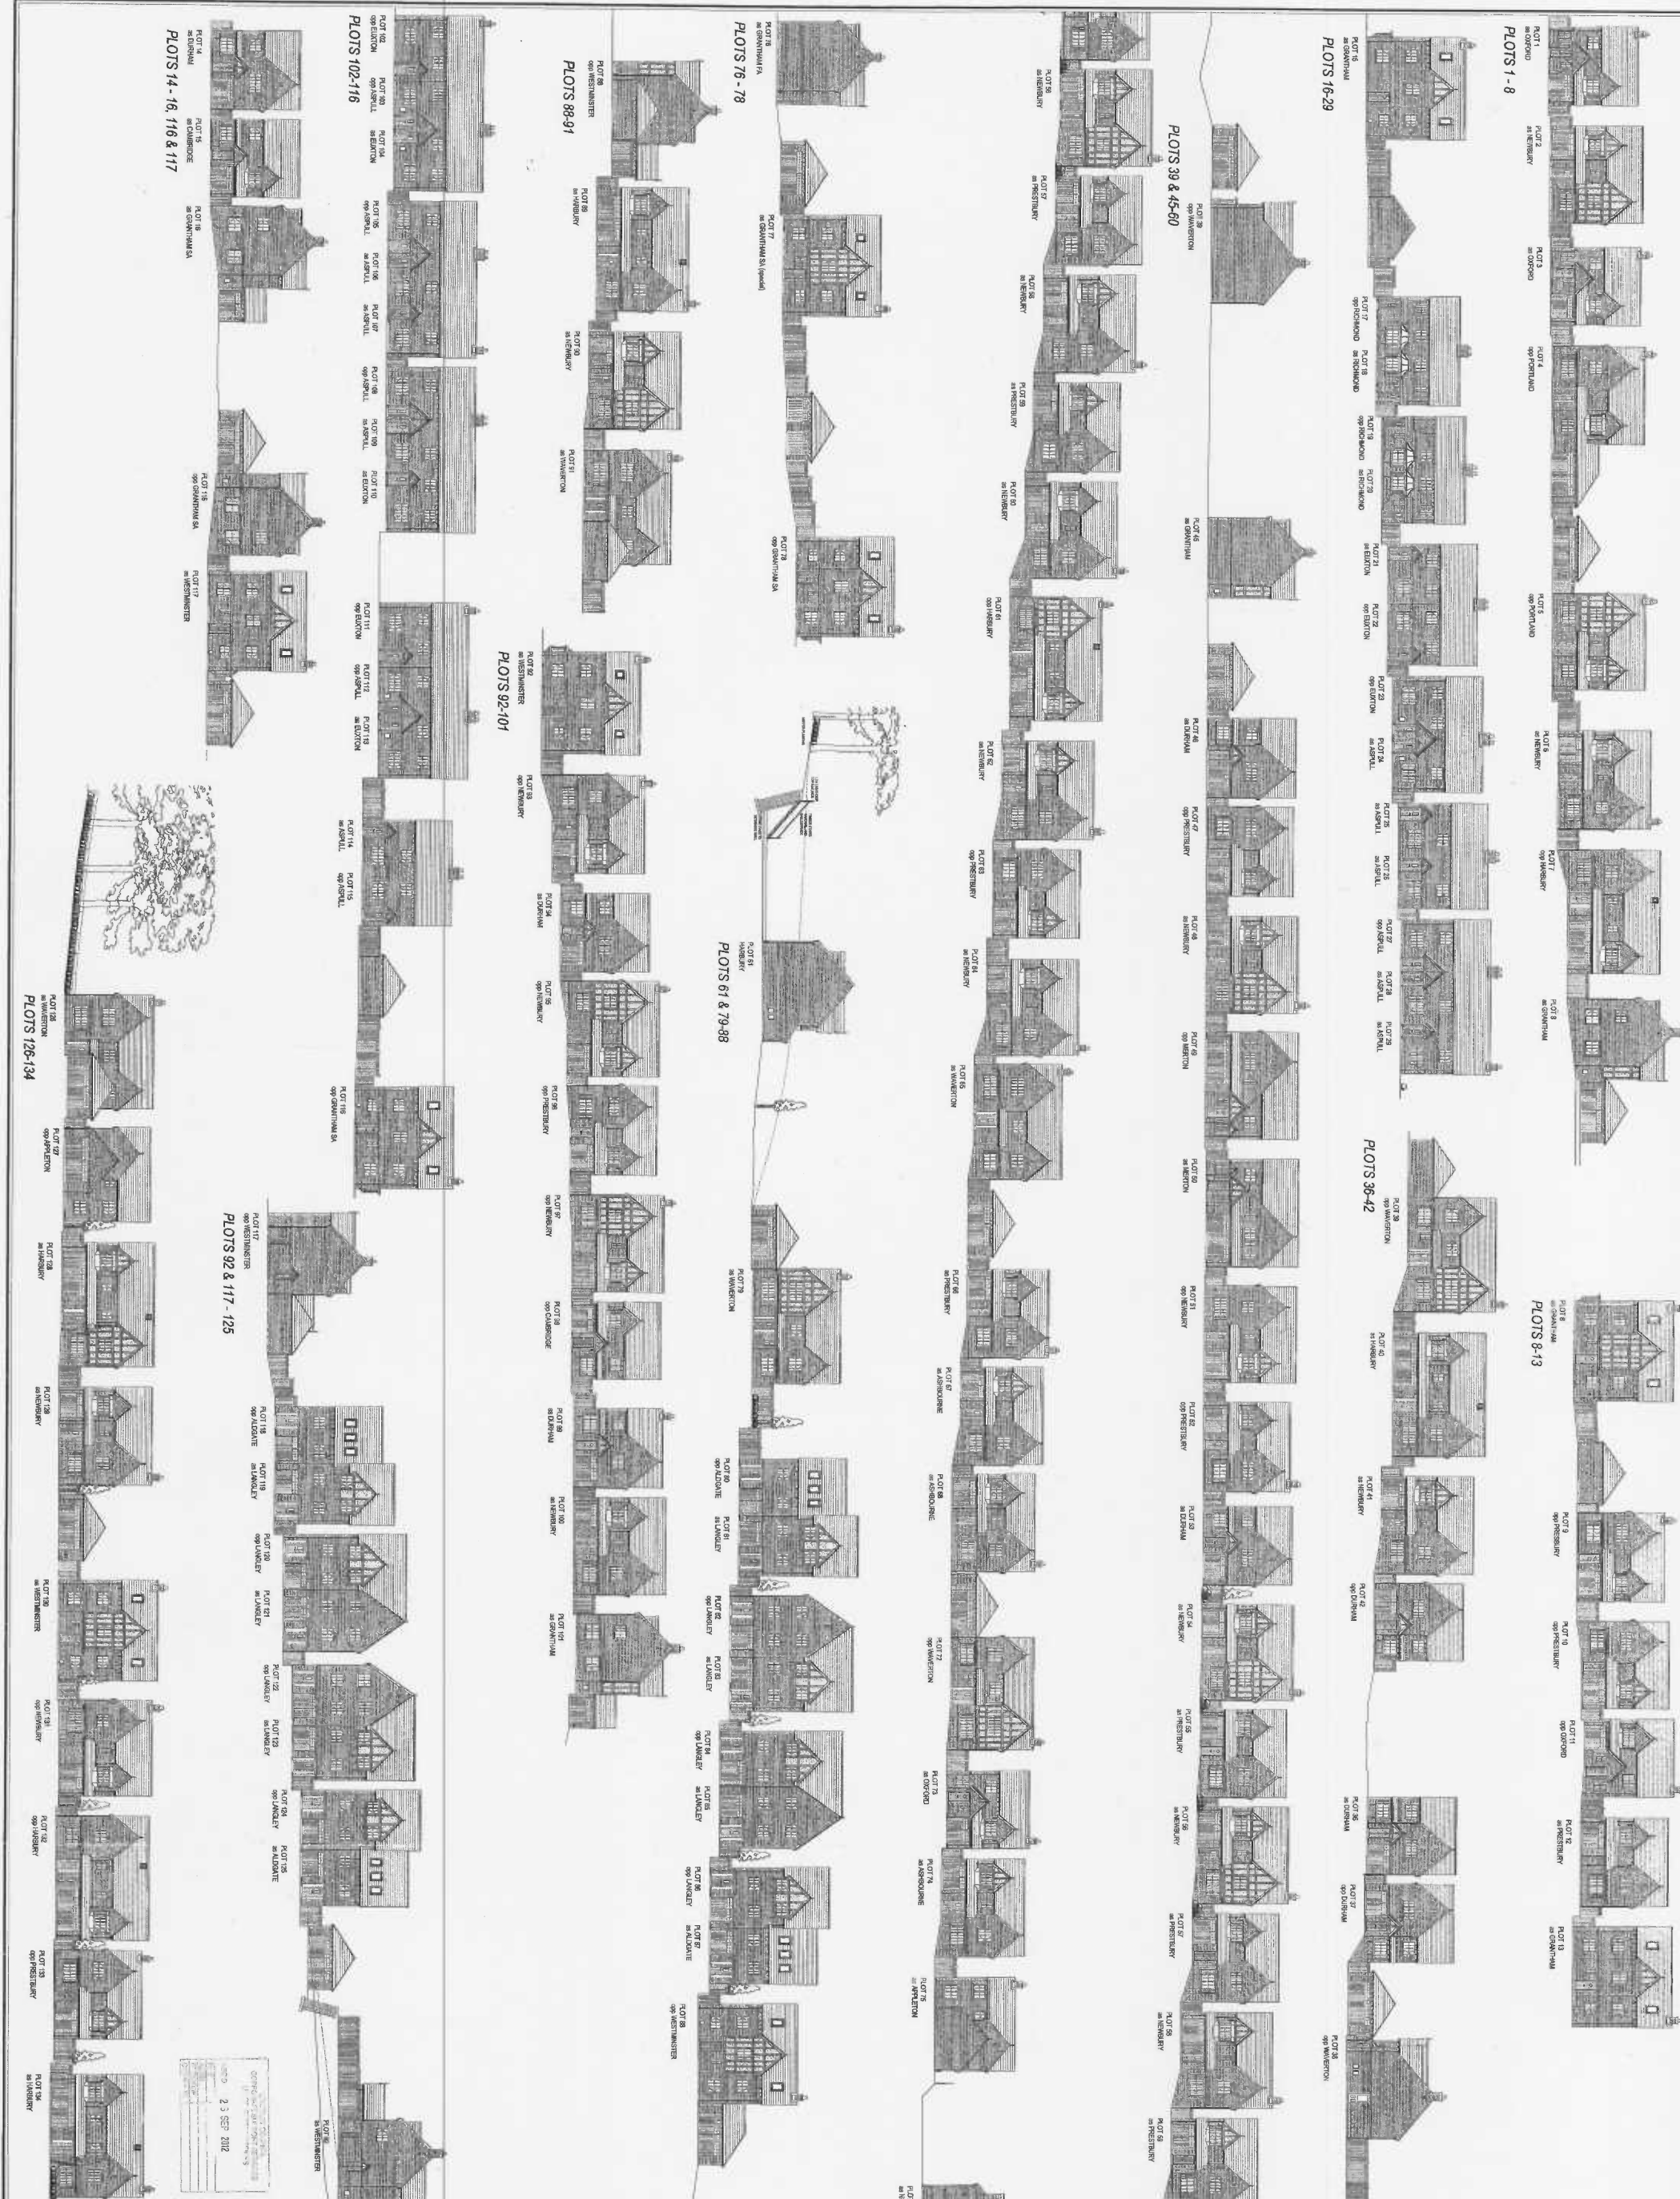

| | | | |
|--|---|---|-----------------------------------|
| <p>AREY HOUES NORTHWEST LTD THE GARDEN HOUSES 12, KINGS WAY, BIRMINGHAM, B15 2JF, UK TEL: 0121 717 5555 FAX: 0121 717 5555</p> | | <p>PROJECT DUXBURY WOODS MYLES STANDISH WAY CHORLEY 121842</p> | |
| <p>DRAWING TITLE STREET SCENES PLOTS 1-8, 16-29, 31-38, 34 & 41-68, 62-75 & 80, 64 & 79-88, 88-91, 92-101, 102-116, 117-125 & 92, 88, 14-16, 116, 117 & 126-134.</p> | | <p>DATE 23 SEP 2012</p> | |
| <p>JOB NUMBER 502</p> | <p>DRAWING NUMBER 117</p> | <p>SCALE K</p> | <p>REV A0</p> |
| <p>DESIGN ERM</p> | <p>CHECK MRS J L</p> | <p>DATE 1/99</p> | <p>BY AO</p> |