


CHORLEY BOROUGH COUNCIL
TOWN AND COUNTRY PLANNING ACT 1990
- 2 MAY 2008
THIS IS THE PLAN REFERRED TO IN
APPLICATION No. 06/00547

SCALE 1/50

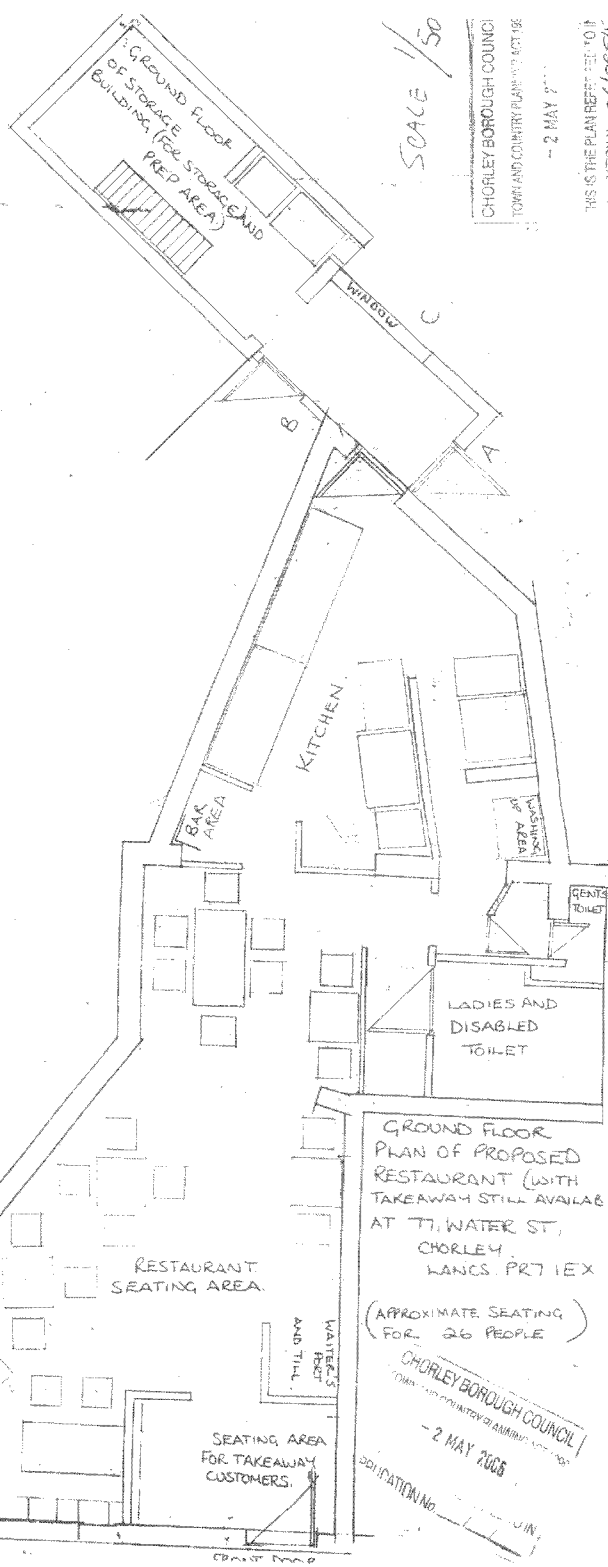

PROPOSED PLAN
FOR 77, WATER ST
CHORLEY PR7 1EX
(FROM TAKEAWAY TO
RESTAURANT)

SCALE
1/50

Jane E Meek BSc(Hons) DipTP MRTPI Director of Development and Regeneration Chorley Borough Council		Reproduced from the Ordnance Survey mapping with the permission of the Controller of Her Majesty's Stationery Office. Crown Copyright. Unauthorised reproduction infringes Crown Copyright and may lead to prosecution or civil proceedings. Chorley B.C. 100018509	
Application Number: 06/00547/FUL	Grid Ref: E: 358515 N: 418267	Scale:	Agenda Item No. B. 4