




general notes:  
do not scale the drawing.  
all dimensions to be checked on site prior to commencement of work and any discrepancy shall be immediately reported and resolved prior to work commencing.  
this drawing is to be read in conjunction with all relevant drawings and specifications relating to the job whether or not indicated on the drawing.  
copyright reserved to mck associates ltd. and this drawing may not be used or reproduced without prior written consent.

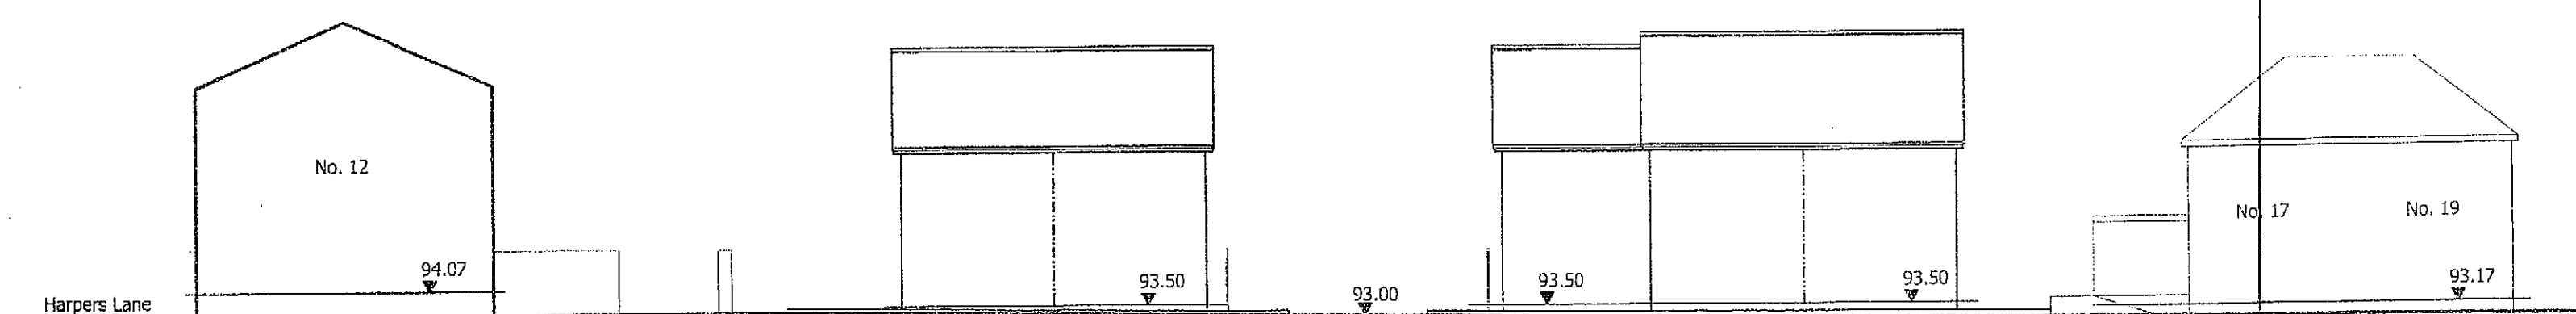

Section A-A

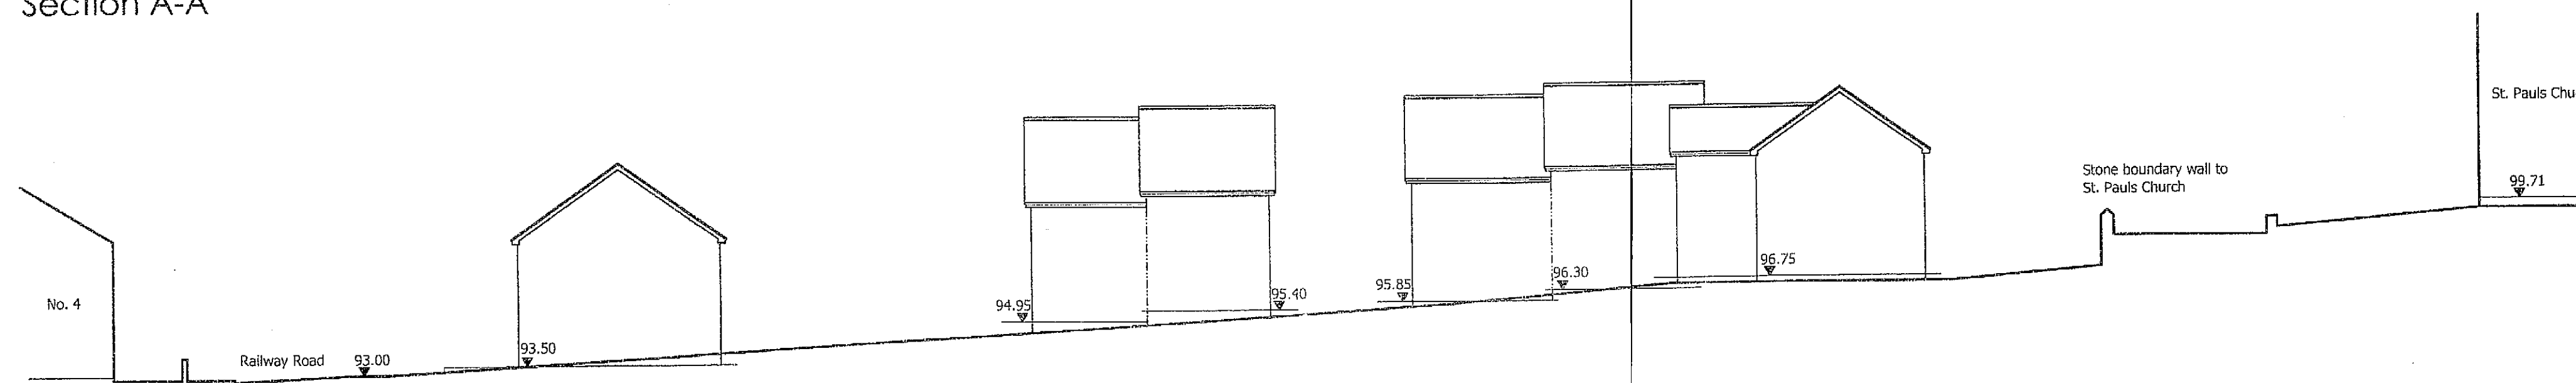

Section B-B

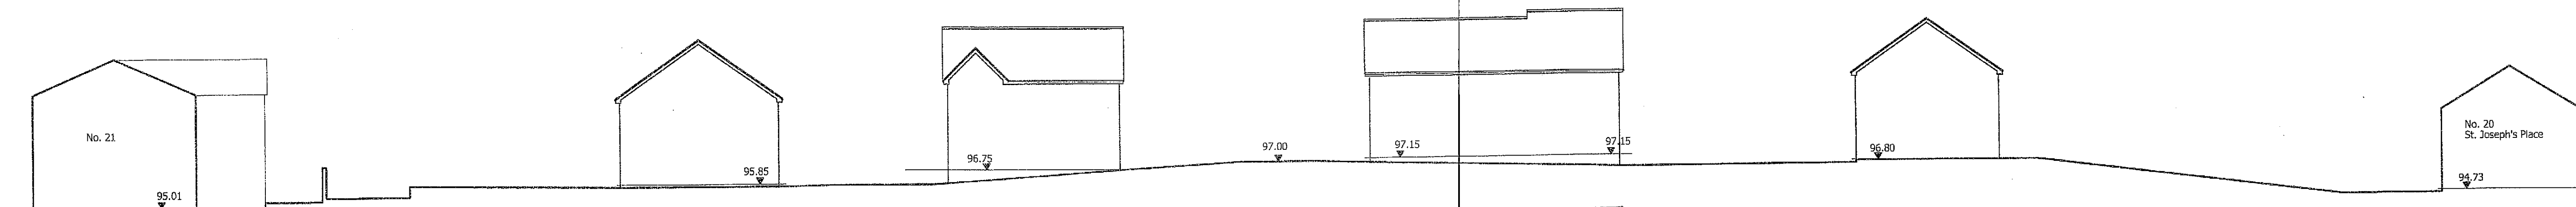

Section C-C



CHORLEY COUNCIL CORPORATE SUPPORT SERVICES UNION STREET CHORLEY	
REC'D	- 1 JUN 2012
FILE	
ACKD	
ATTN OF	
COPIES TO	

12/435

Client:  
**Edenfield Homes (On behalf of Progress Housing)**




Project:  
**Former St. Joseph's R.C. Primary School  
Railway Road, Chorley**

Drawing title:  
**Proposed Site Sections**

Drawn: MCK	Checked:	Scale: 1:200 / 1:500	Date: May 2012
Job No: 11-133	Drawing No: S-S-02	Rev:	

Site Layout  
Scale 1:500

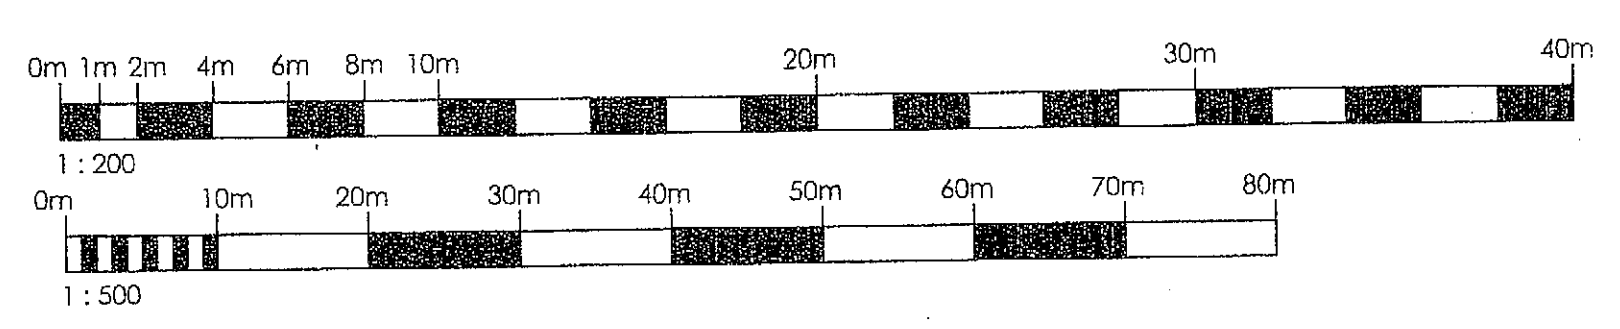

A1  
PLANNING