


Appendix 2 - PROPOSED WINDCHARGER FOR STOATS HALL FISH FARM

FM 1803-2 FURLMATIC WIND CHARGER

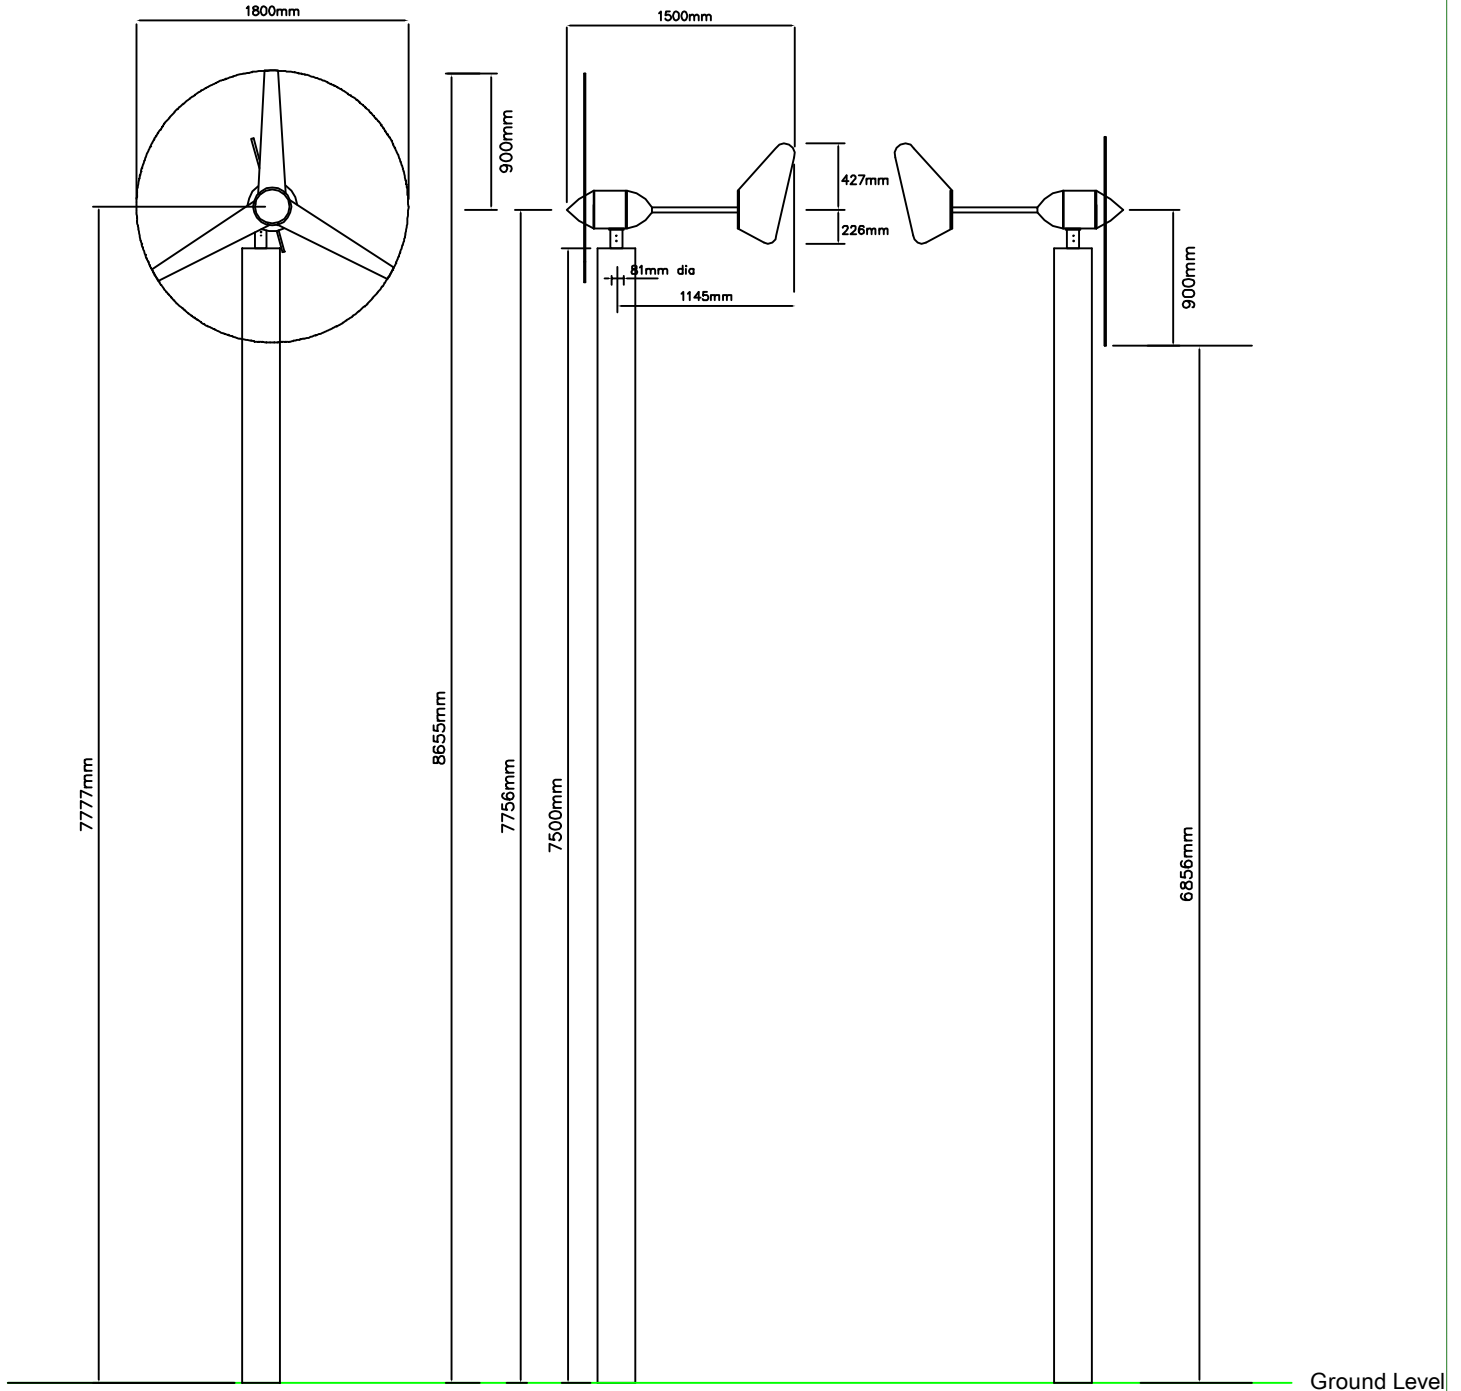

DRAWN BY M. J. Hart, 52 South Road Bretherton, Leyland, PR26 9AB Tel 01772 600 404			
DATE 14th August 2012	DRAWN BY MJH	CHECKED BY Robbie App	APPROVED BY
SCALE 1/50	DATE CHECKED	DATE APPROVED	Draw File Name
DRAWING No. A4/PR26/2012/001/07/A			

Planning Application by

Mr F Mitchell
Stoat Hall farm
Back Lane
Bretherton
Leyland
PR26 9BE

Revisions - (A) 14th Aug 2102 - Scaled drawing in response to planning office letter request.

Planning Application - For Two Bay Stable with Hay Store and Tack Room, Wind Generator and Polytunnel.

This document was created with Win2PDF available at <http://www.win2pdf.com>.
The unregistered version of Win2PDF is for evaluation or non-commercial use only.
This page will not be added after purchasing Win2PDF.