



APPENDIX 3 - POLYTUNNEL

8' Wide x 10' Long Polytunnel

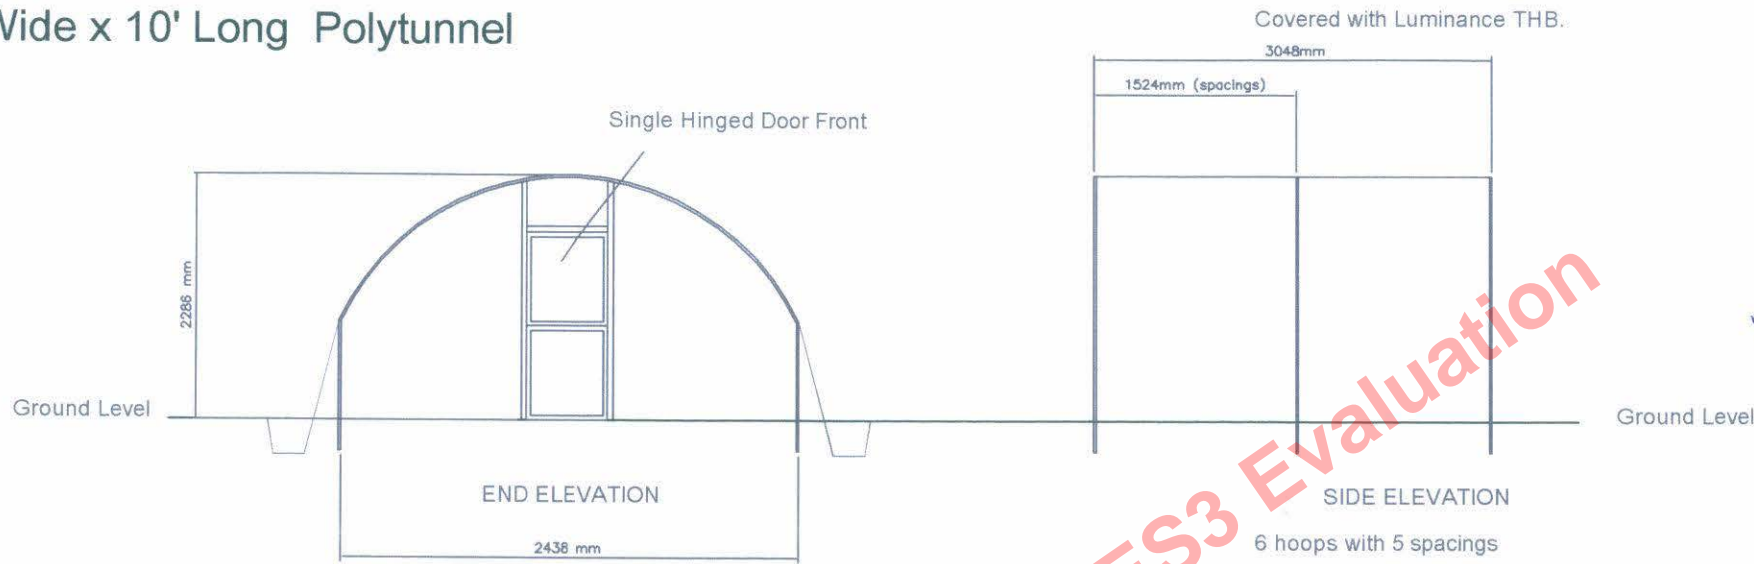

12/782

PDF Generator Evaluation

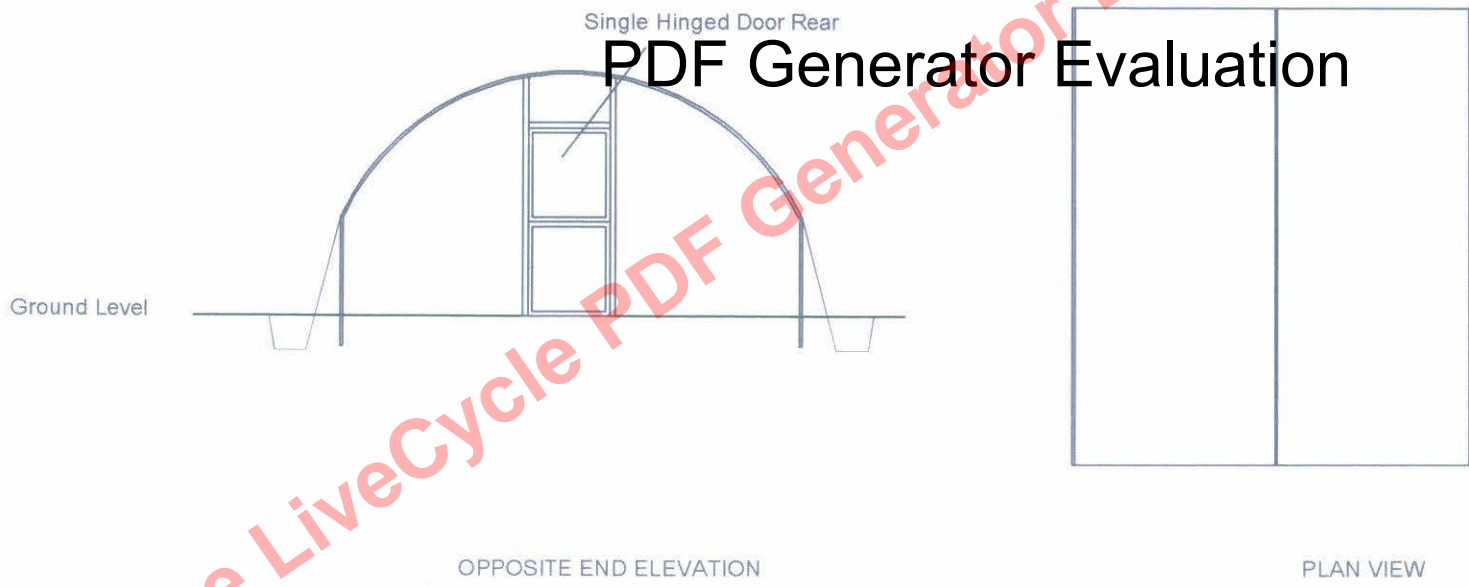

CHORLEY COUNCIL
CORPORATE SUPPORT SERVICES
REC-
- 3 AUG 2012
FILE
ACKD
ATTEN OF
REFERENCES TO

All dimensions in mm unless otherwise stated.
All framework is galvanised.
Fittings and Brackets are galvanised or electroplated.

PROPOSED POLYTUNNEL FOR STOATS HALL FISH FARM