


Location Plan Culbeck Farm, Culbeck Lane, Euxton

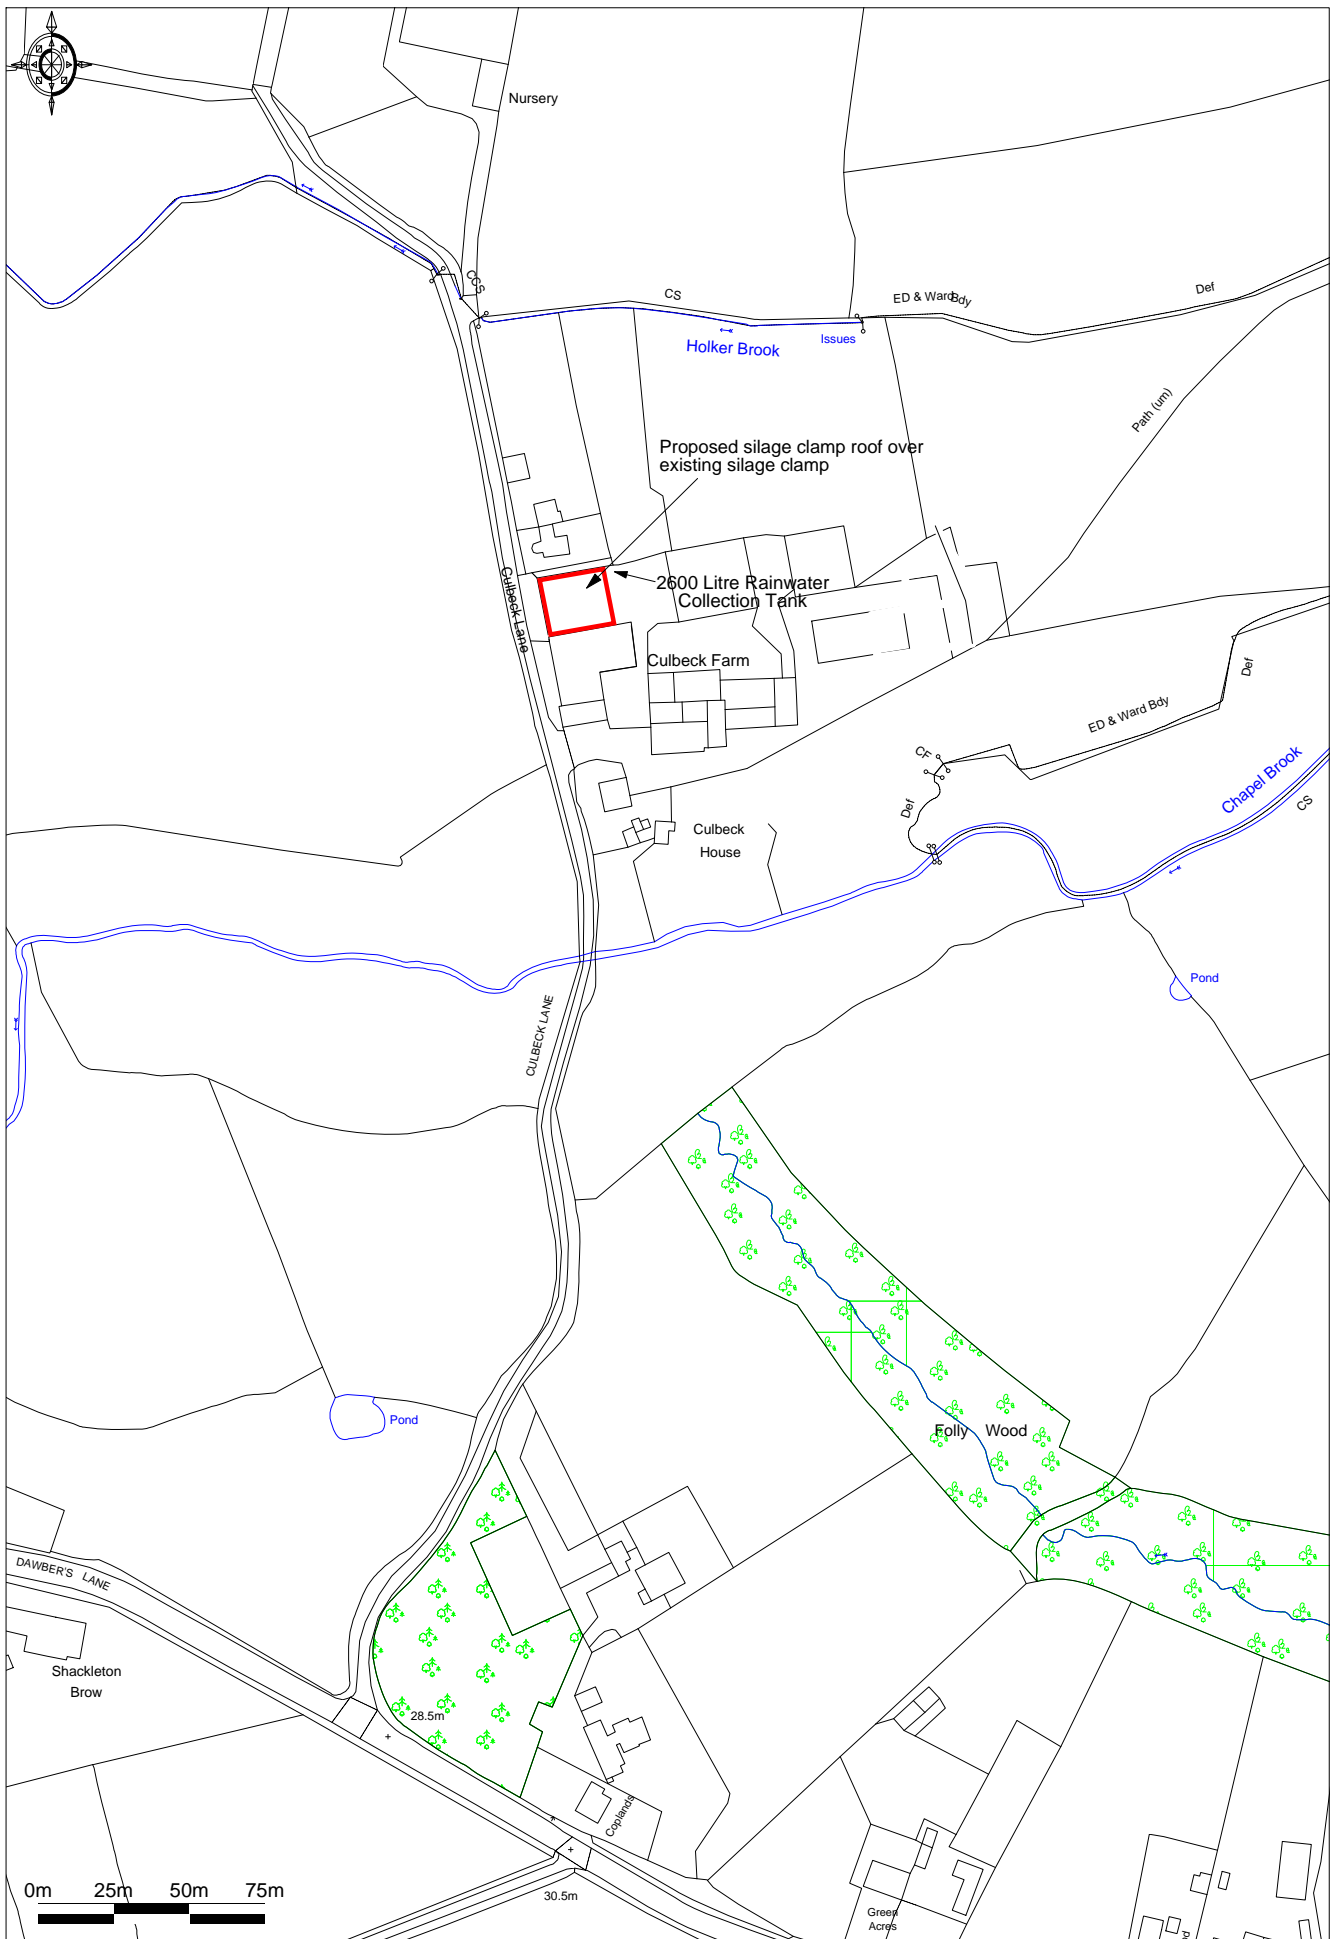

Ordnance Survey © Crown Copyright 2012. All rights reserved. Licence number 100020449.
Getmapping plc 2012. Plotted Scale - 1:2500



P Wilson & Company, Burlington House, 10-11 Ribblesdale Place, Preston, PR1 3NA.