

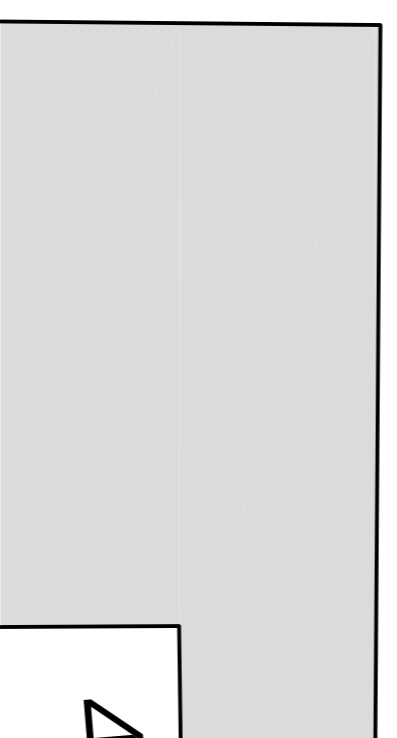
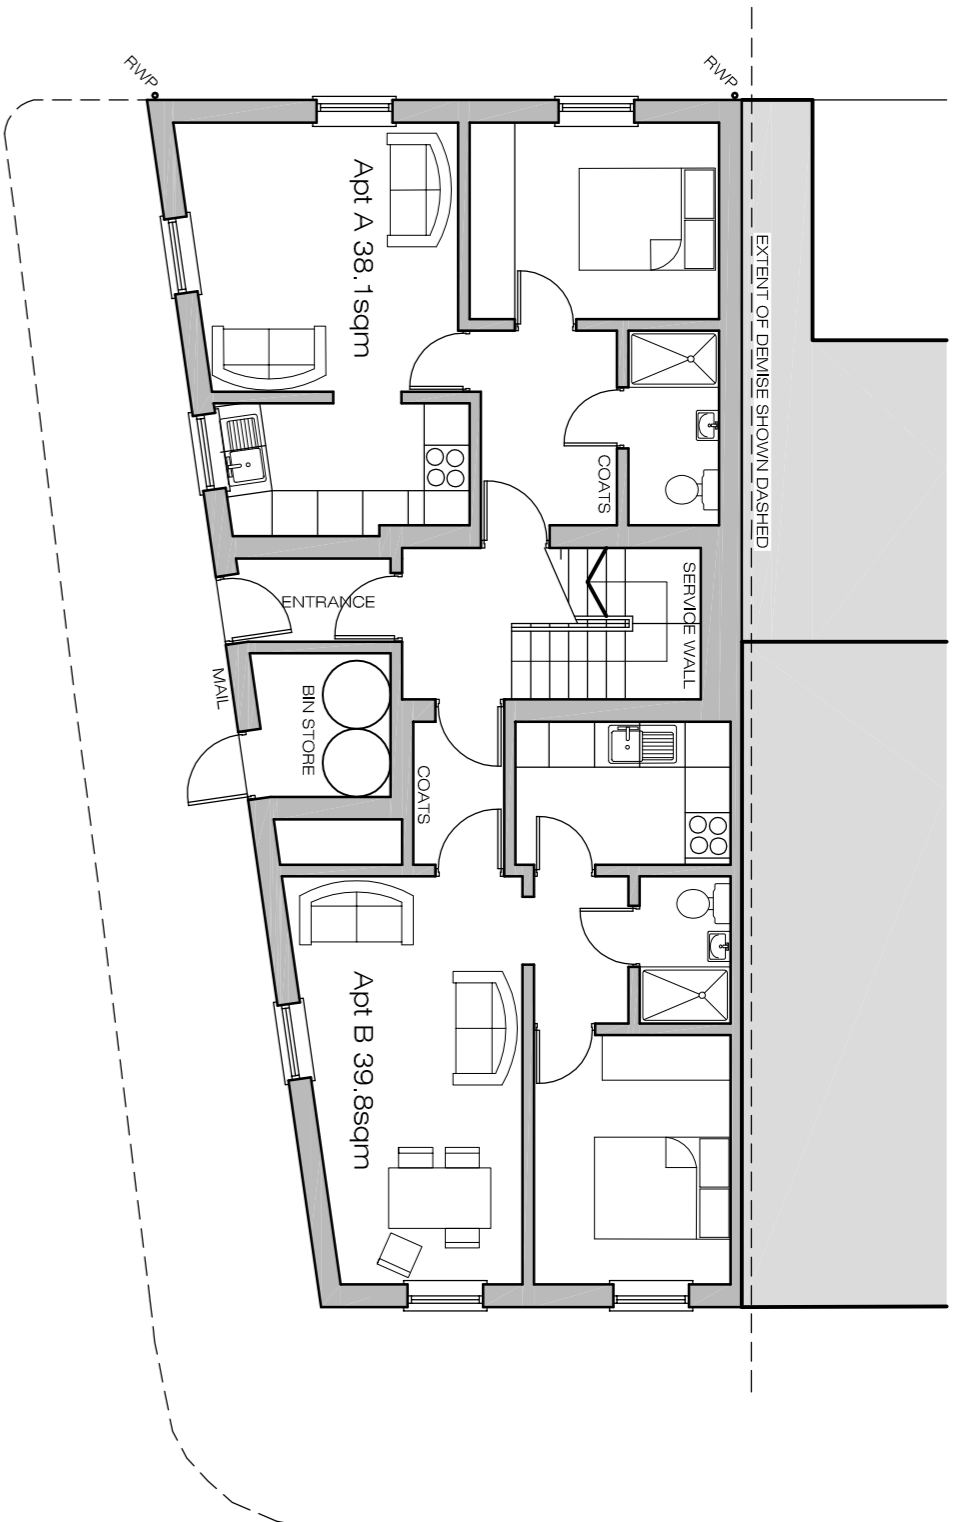



46 MOOR ROAD, CHORLEY

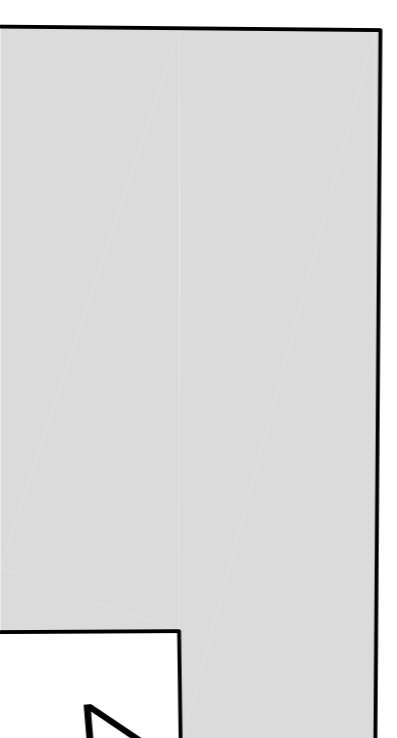


PROPOSED GROUND FLOOR LAYOUT 1 : 1 0 0

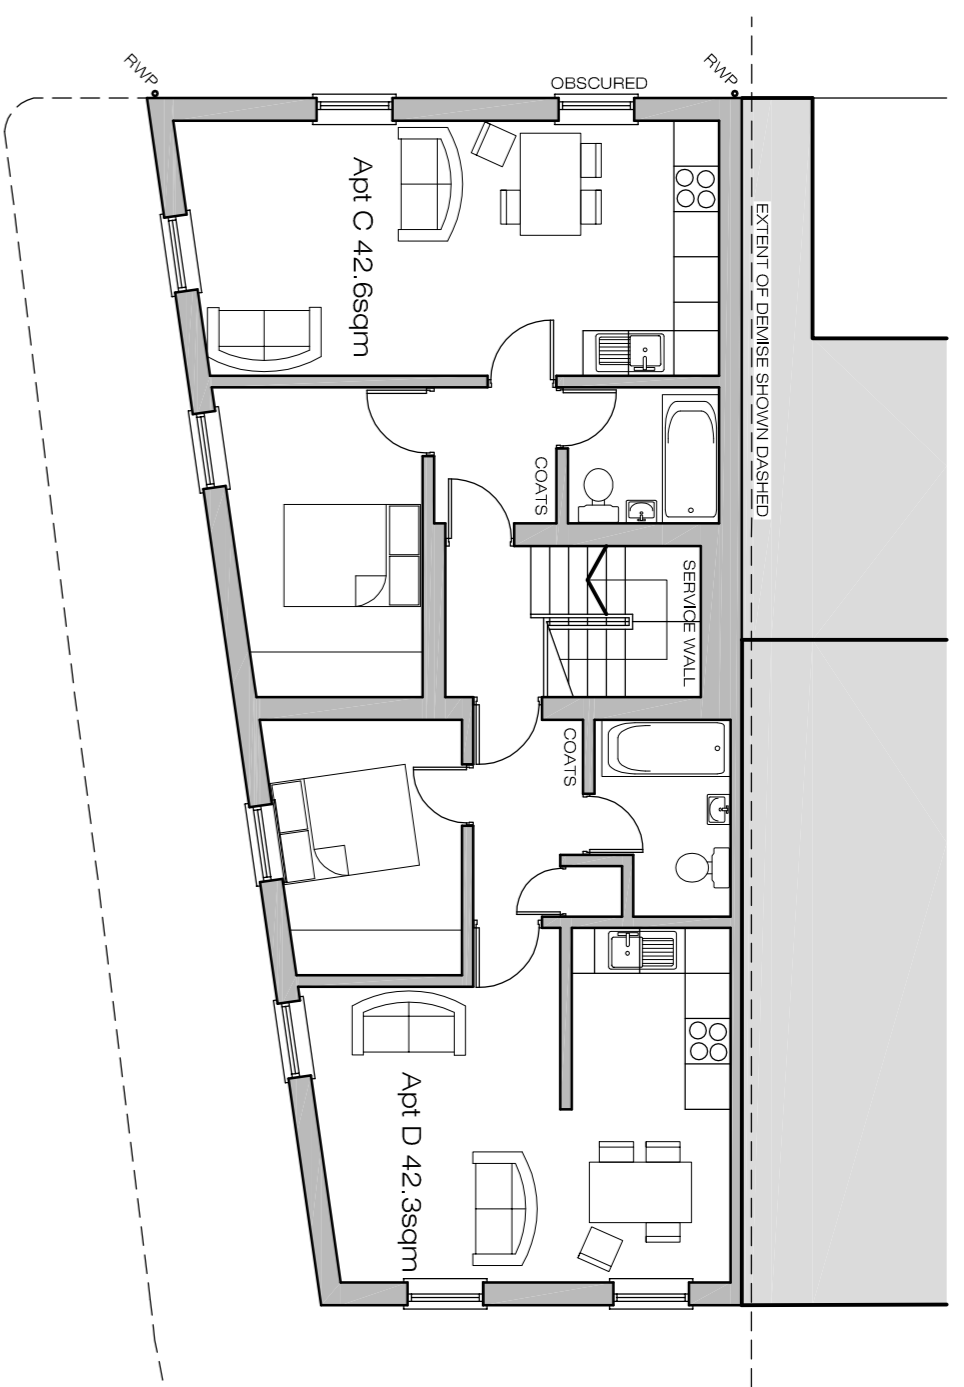

PROPOSED FIRST FLOOR LAYOUT 1 : 1 0 0

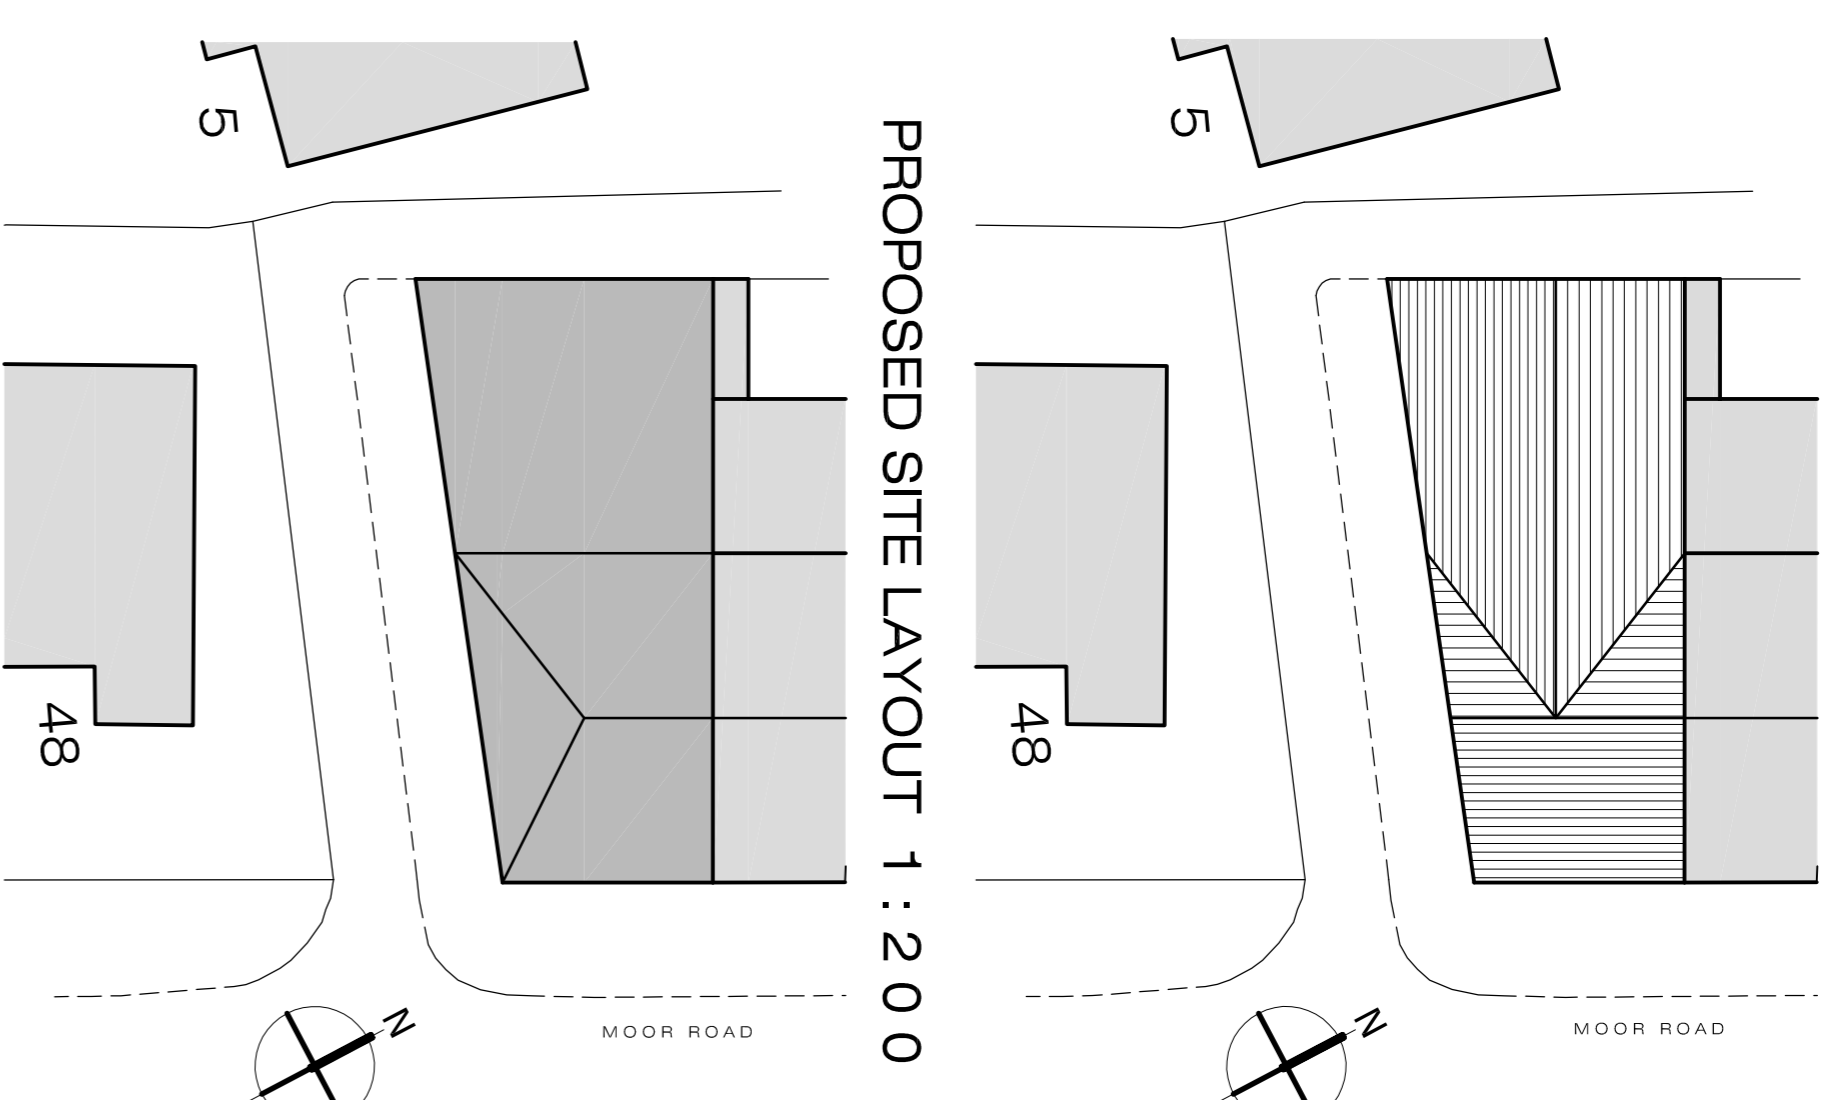


PROPOSED SITE LAYOUT 1 : 2 0 0

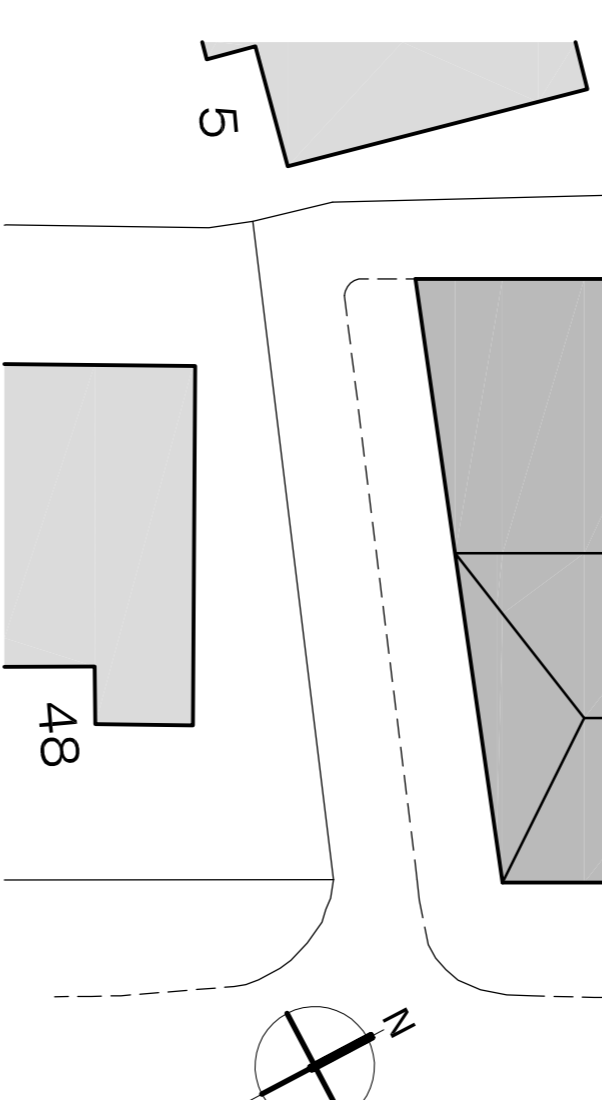


EXISTING SITE LAYOUT 1 : 2 0 0


PROPOSED ELEVATIONS 1 : 1 0 0

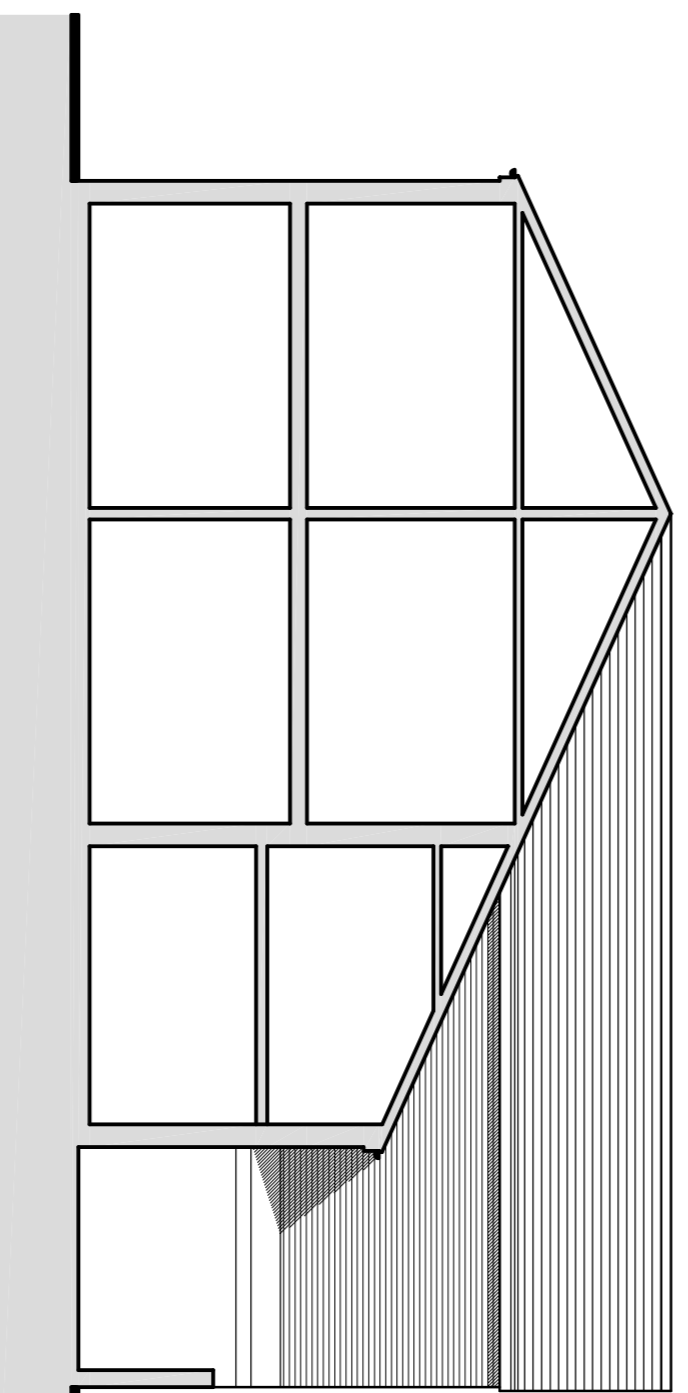


VIEW FROM 44 MOOR ROAD

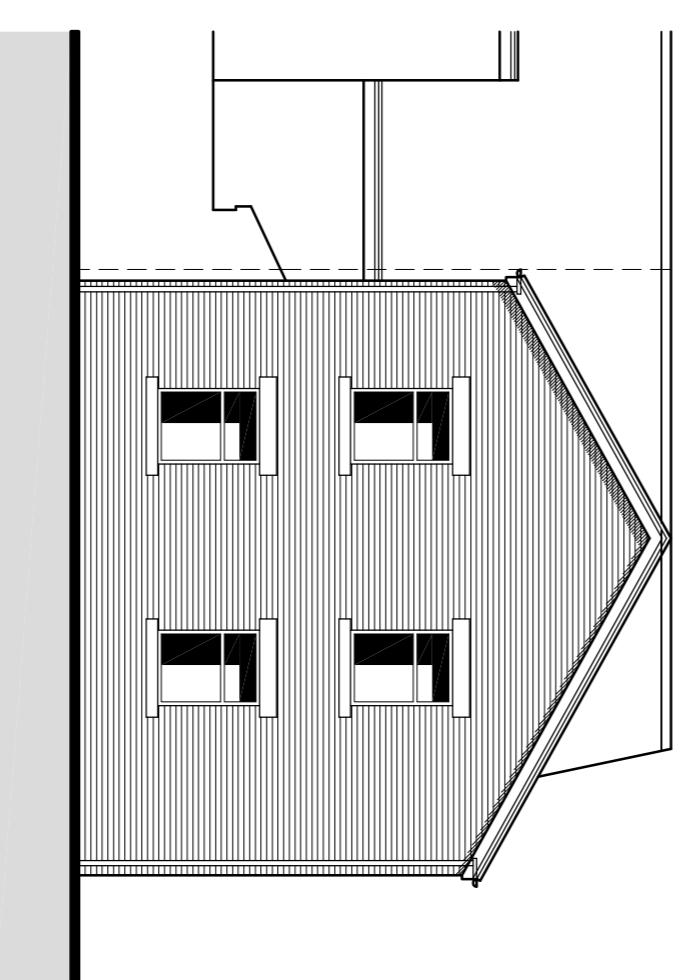

REAR

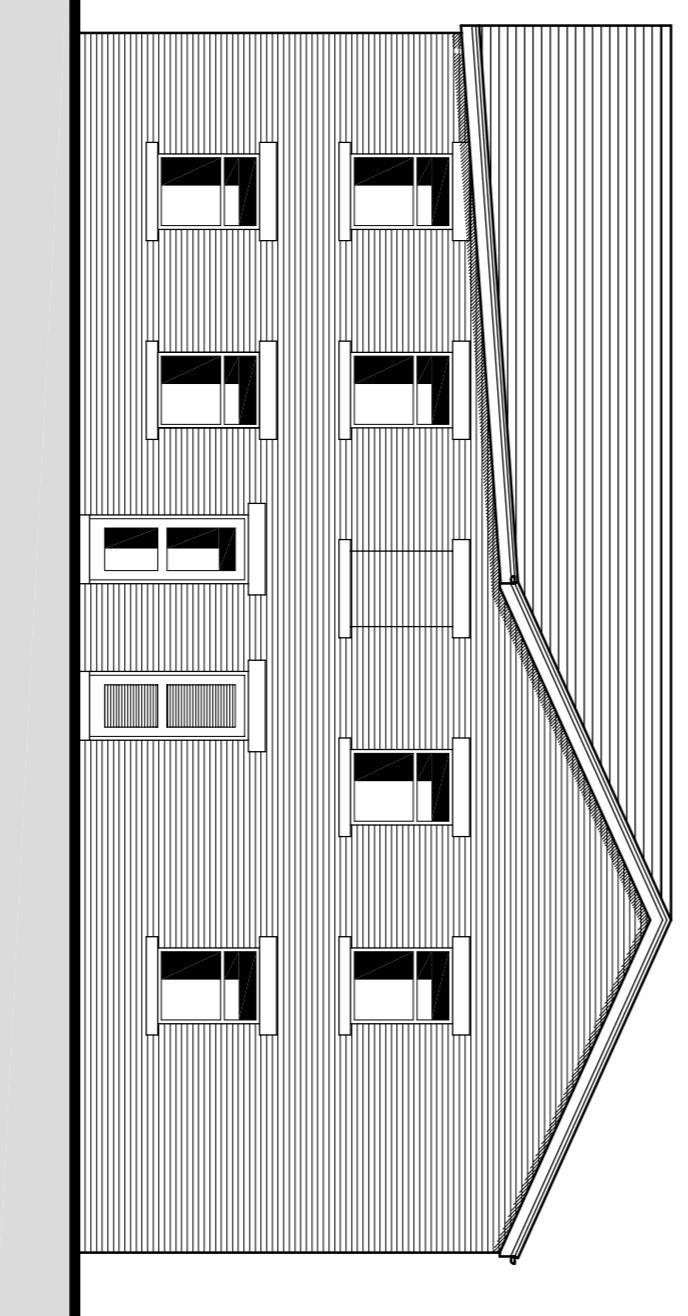


VIEW FROM 48 MOOR ROAD

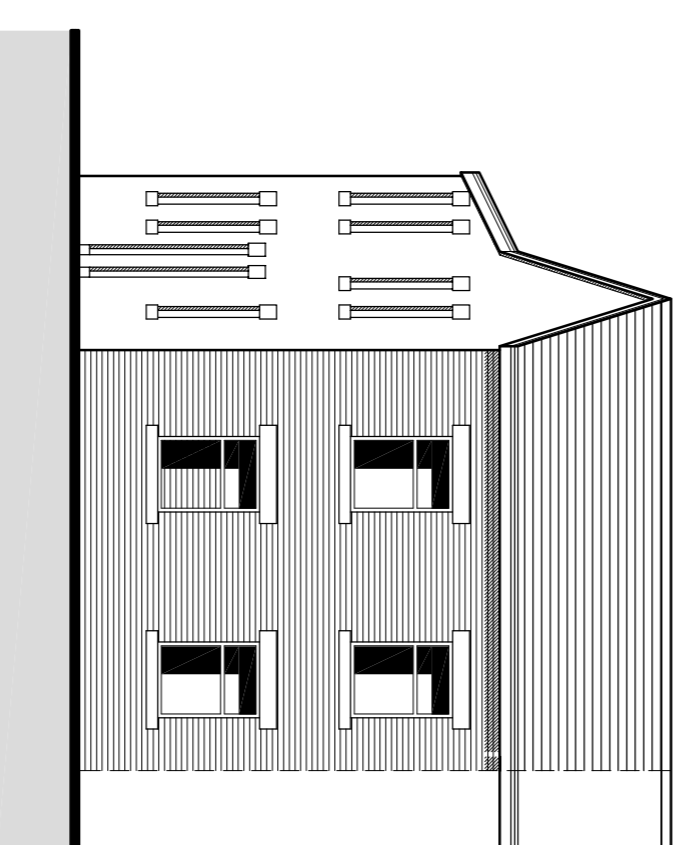

MOOR ROAD ELEVATION

FACE LINE TO MATCH EXISTING
 Chertool grey roof tile
 EAVES HEIGHT TO MATCH EXISTING
 Gutter to run continuous in existing
 Black external doors
 Brickwork to match existing
 Reorganised stone rubble and cills
 Where I.P.C. windows pattern to
 match existing.

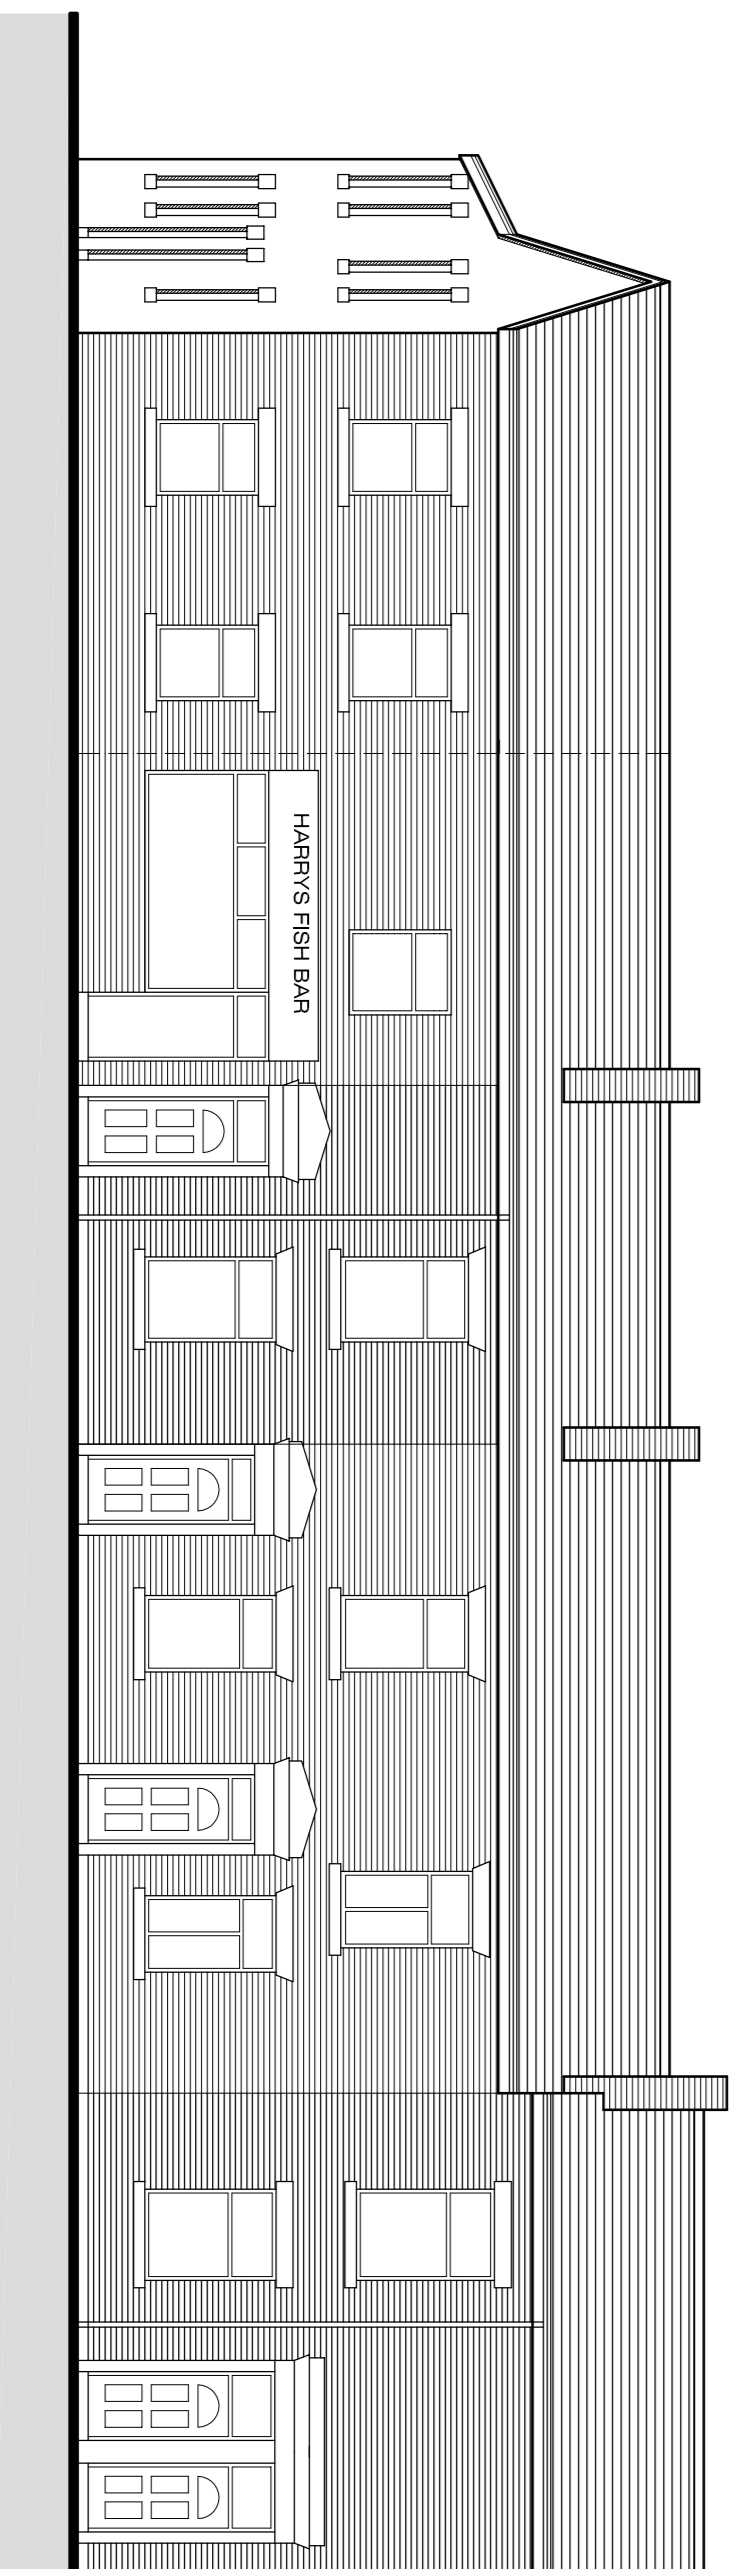

STREET SCENE

1. This drawing and design are copyright and may not be reproduced without the written consent of AC Architectural Consultancy, only.
 2. The contractor is to check and verify all figured dimensions, site and drainage levels prior to commencement of work and notify AC immediately if any discrepancy is noted.
 3. The contractor is to check and verify all relevant drawings, specifications against all relevant drawings, specifications and standards.
 4. The Contractor is to check the drawings against all relevant drawings, specifications and standards.
 5. All on site dimensions to be checked prior to any off site fabrication.

drawing revisions		17.10.12 A	
revision	date	drawn	rev
project	40 Moor Road, Chorley		

drawing the Proposed floor layouts and elevations.



101772 337868
 e:info@acconsultancy.co.uk
 the willows, bee lane,
 penwortham, Preston, PR1 5U

project no. 1208
 dfg no. 01
 rev. A