


PROPOSED SECTION A-A

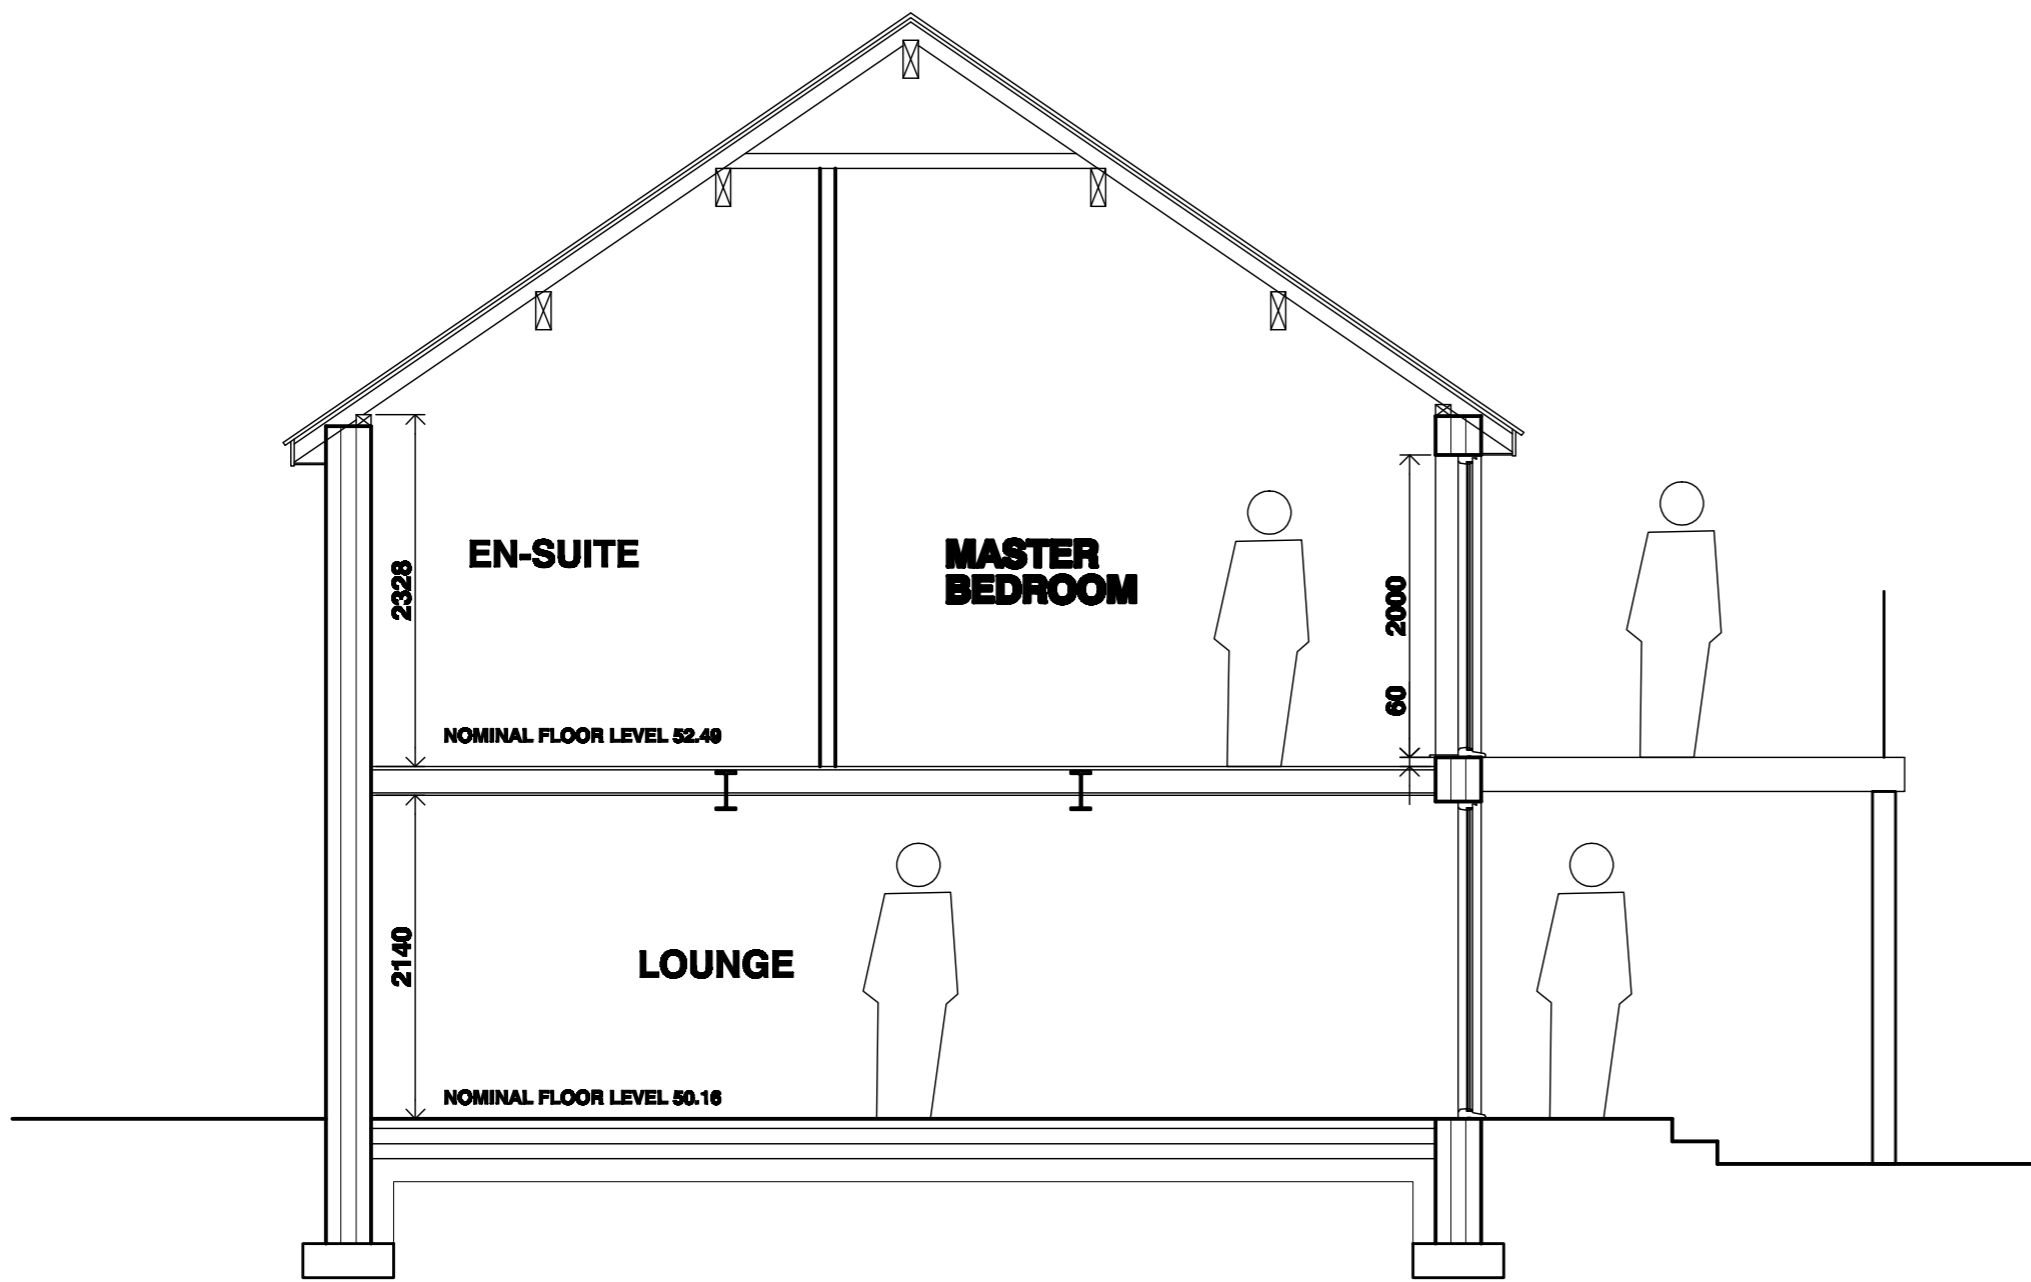

PROPOSED SECTION B-B

A 03.08.12 TITLE AMENDED

Client	MR C. AINSCOUGH		
Project	Revision	Date	Amendments
CONVERSION OF THE FORMER PUBLIC HOUSE TO DWELLING INCLUDING DEMOLITION, EXTENSIONS AND ALTERATIONS - THE BROOK HOUSE BARMKIN LANE HESKIN			
Drawing Title	PROPOSED SECTIONS		
Drawing No.	3019-12-16A		
Scale	1:50 @ A2	Date	21 JUL 2012

CHARTERED ARCHITECT
Peter Dickinson R.I.B.A.
 169 Appley Lane North
 Appley Bridge
 Wigan, Lancs
 Tel. No. 01257 252203
 Fax No. 01257 255286
 E-mail admin@peterdickinson.co.uk