


Ground Floor Flats
2 No. 2B3P
115.4m² (2No. 57.7m²)

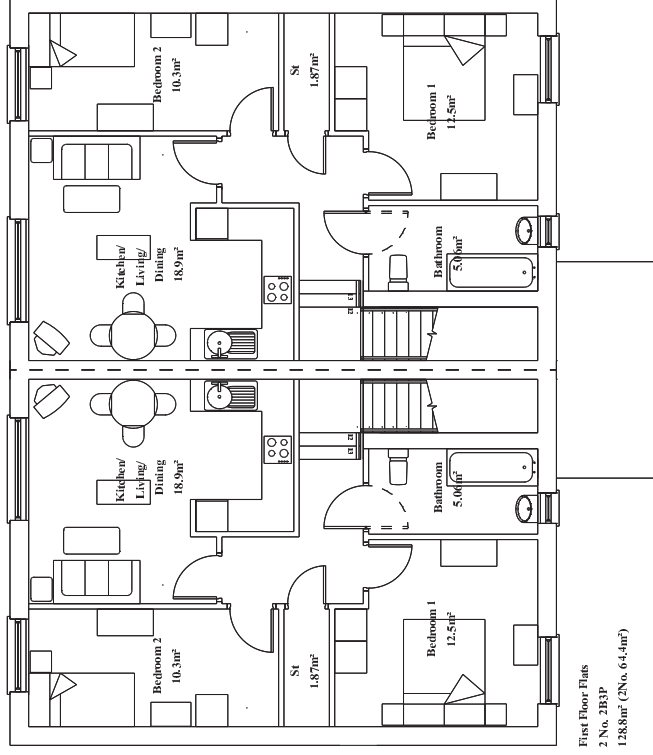

First Floor Flats
2 No. 2B3P
128.8m² (2No. 64.4m²)

Notes

Do not scale from this drawing.
All dimensions must be checked on site by contractor prior to construction.
All service run locations are approximate only.

Rev A - V/S - 15.11.12
Parking amended, boundaries to front changed to railings, redesign to front area, gable windows omitted, Planning officer requirements.

Bernard Taylor Partnership Ltd. Architects <small>10, BURNLEY ROAD, THE STATION, BURNLEY, LANCASHIRE, BL1 1BB. Tel: 01757 344444 Fax: 01757 344444 Email: b.taylor@bernardtaylor.co.uk</small>	
Client:	Adelphi Housing
Job:	Cheyerside
Location:	Chorley, PR7 6BL
Description:	Proposed Lift Plan
Drawn: AG	Date: 01/10/12 Scale: 1:100
Job No:	2543d
Dwg No:	106
Rev:	A