



EDGING - FLATTOP



- 50 x 150 EF (1.5kg) (66) ED5000150
- 50 x 200 EF (1.9kg) (53) ED5000250
- 50 x 250 EF (2.5kg) (40) ED5000350

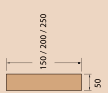


Existing Profile

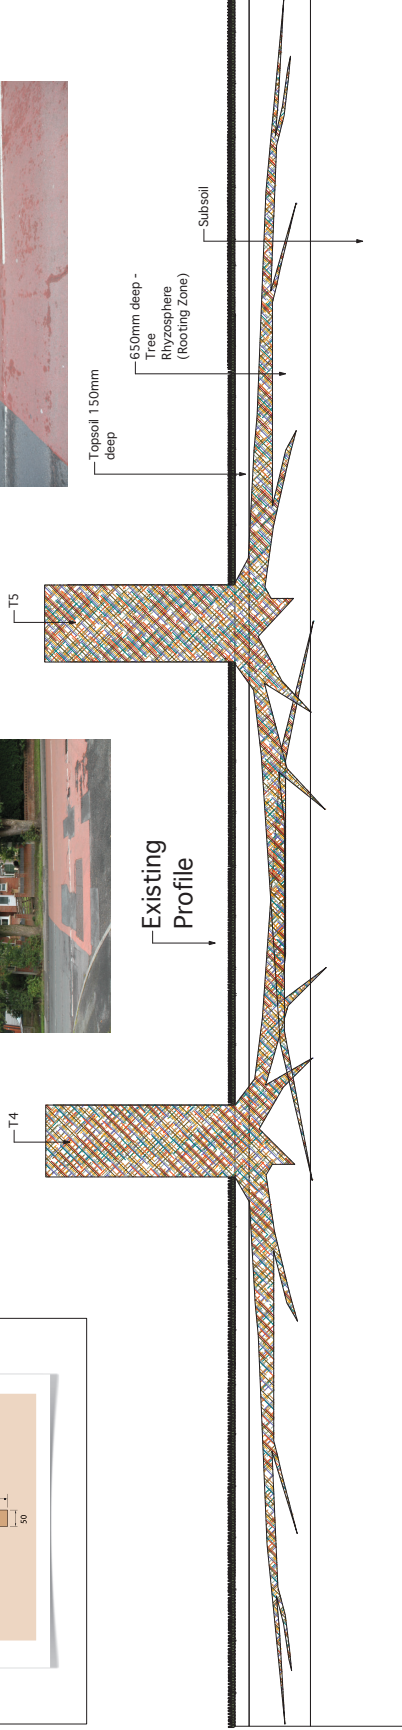

Proposed Driveway

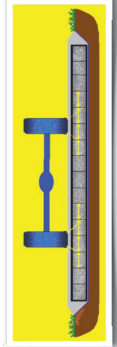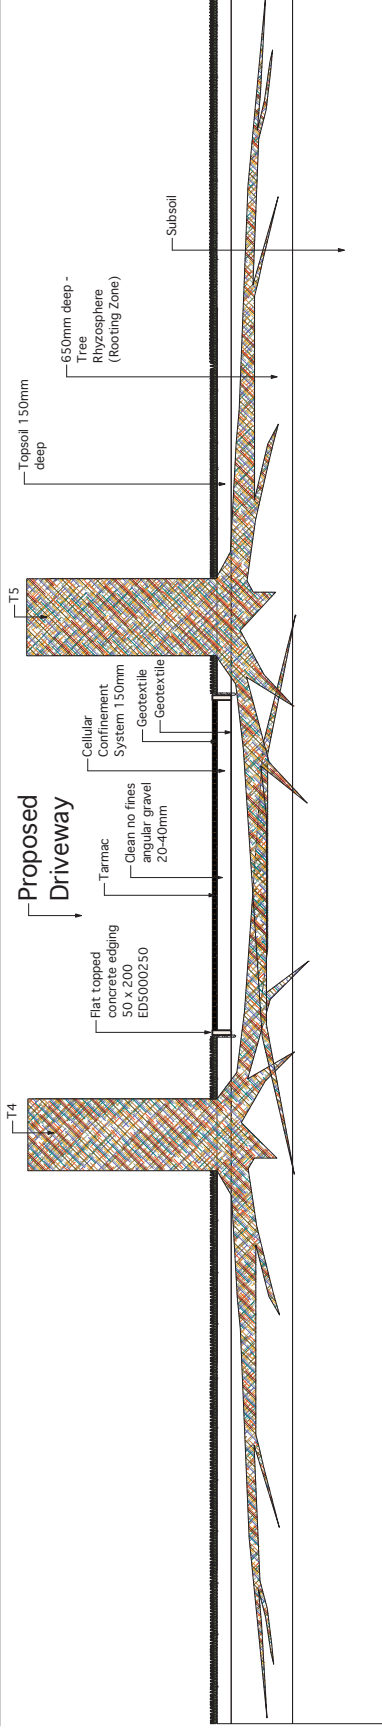

Cellular Confinement System spreads point loads horizontally across a greater footprint

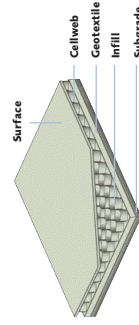

No.	Date	Appr	Revision Notes
1	7/1/13		Cross Section 1
2	12/1/13		Specifications to be reviewed and revised by LA

No.	Date	Issue Notes

Design Firm	Arbconsultants Ltd The Rural Business Centre Myerscough College Billsborrow
Consultant	Preston PR3 0RY
Project Title	BS58372012 Cross Sections
Sheet Title	Cross Section 1
Project Manager	Project ID: 48A Runshaw Lane Euxton
Drawn By	CR Scale: 1:20 @ A0
Reviewed By	AH Sheet No.:
Date	Date
CAD File Name	McHugh

Sheet No.	Sht-1
of	2