


DATUM 48.00

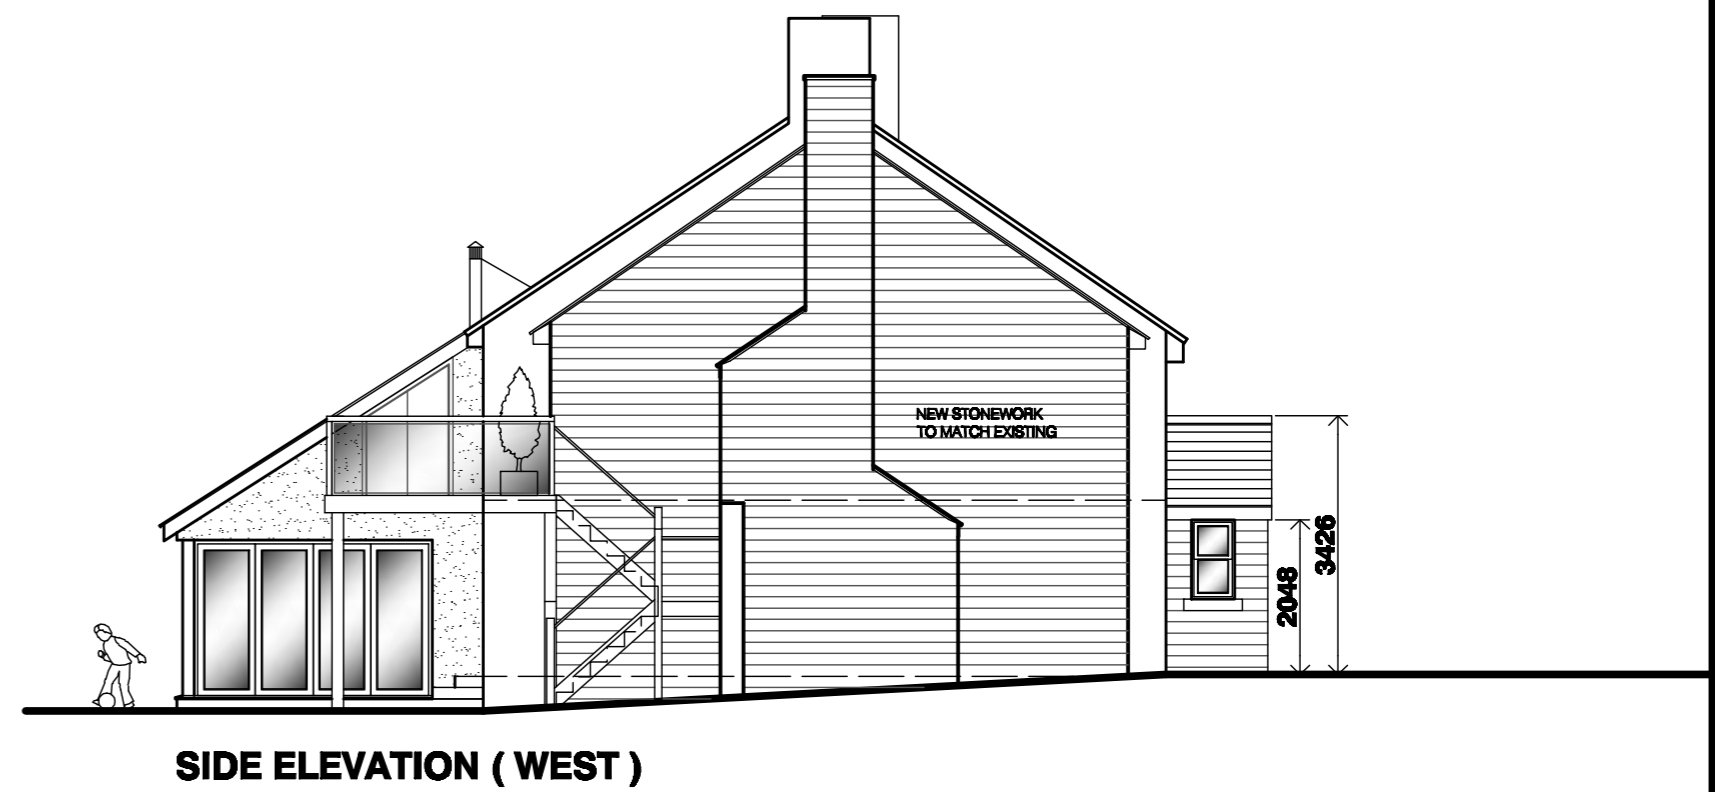


DATUM 48.00

- G 06.08.12 MATERIAL DETAILS ADDED
- F 03.08.12 TITLE AMENDED
- E 25.07.12 DIMENSIONS ADDED
- D 19.06.12 DRAWING UPDATED AFTER MEETING
- C 13.06.12 GARAGE REMOVED
- B 08.06.12 DRAWING UPDATED AFTER MEETING
- A 28.05.12 DRAWING UPDATED AFTER MEETING

Client	Revision	Date	Amendments
MR C. AINSCOUGH			
Project	CONVERSION OF THE FORMER PUBLIC HOUSE TO DWELLING INCLUDING DEMOLITION, EXTENSIONS AND ALTERATIONS - THE BROOK HOUSE BARMSKIN LANE HESKIN		
Drawing Title	PROPOSED ELEVATIONS		
Drawing No.	3019-12-05 G		
Scale	1:100 @ A2	Date	22 MAY 2012

CHARTERED ARCHITECT

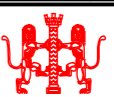

Peter Dickinson R.I.B.A.

169 Appley Lane North
Appley Bridge
Wigan, Lancs

Tel. No. 01257 252205
Fax. No. 01257 255286
E-mail admin@peterdickinson.co.uk