



SOUTHWEST ELEVATION

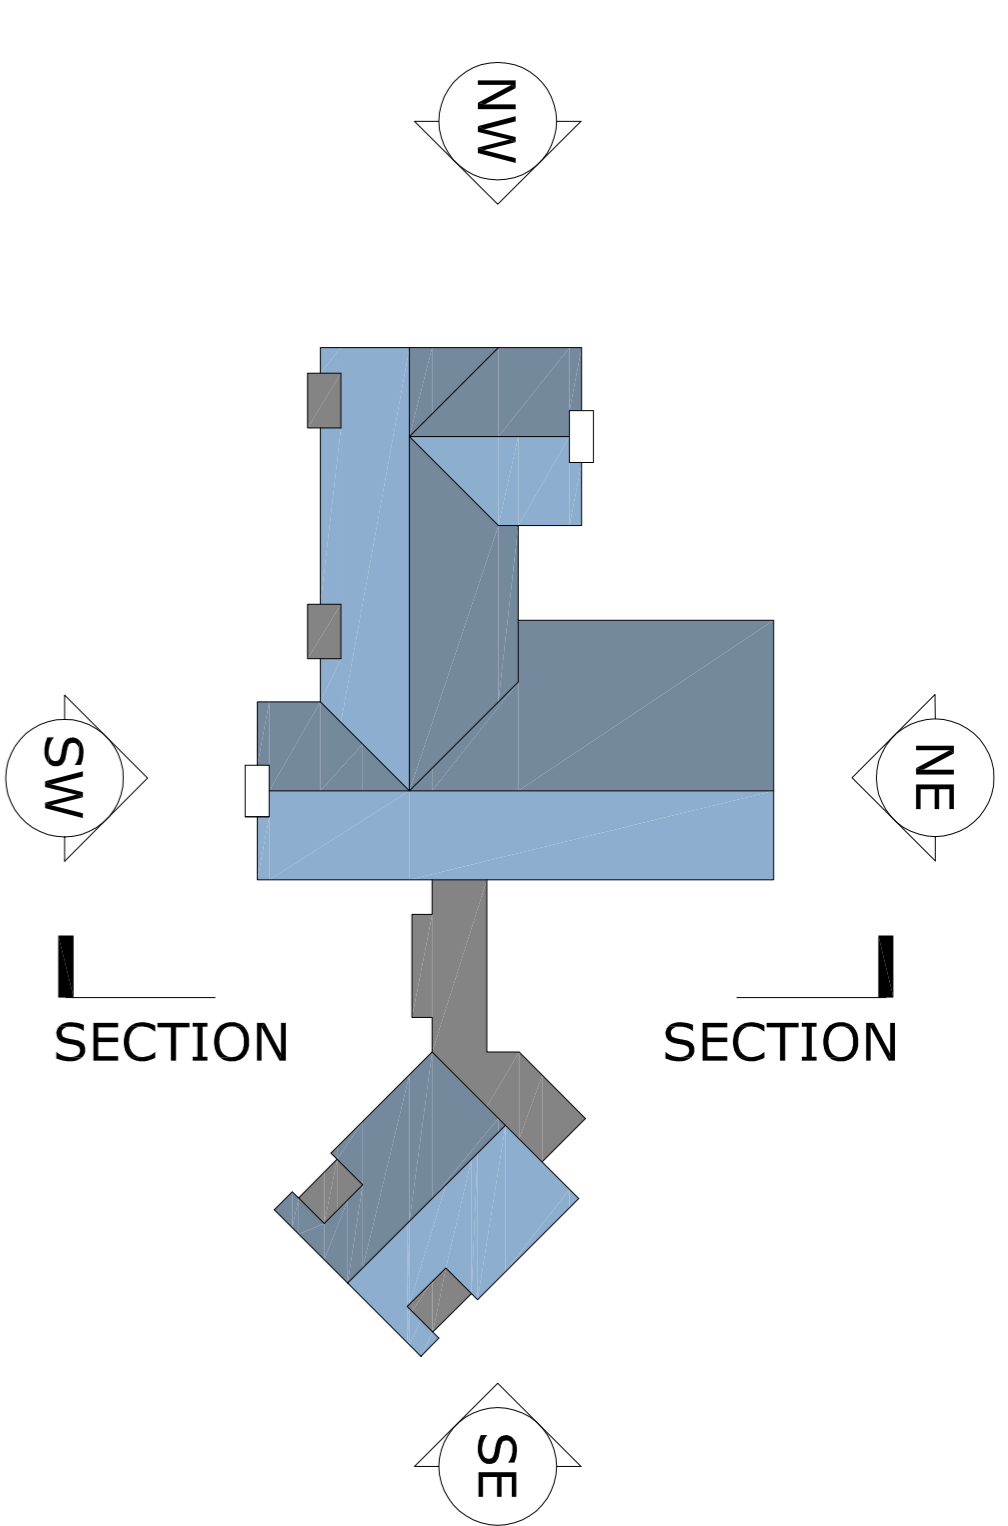

KEY TO ELEVATIONS

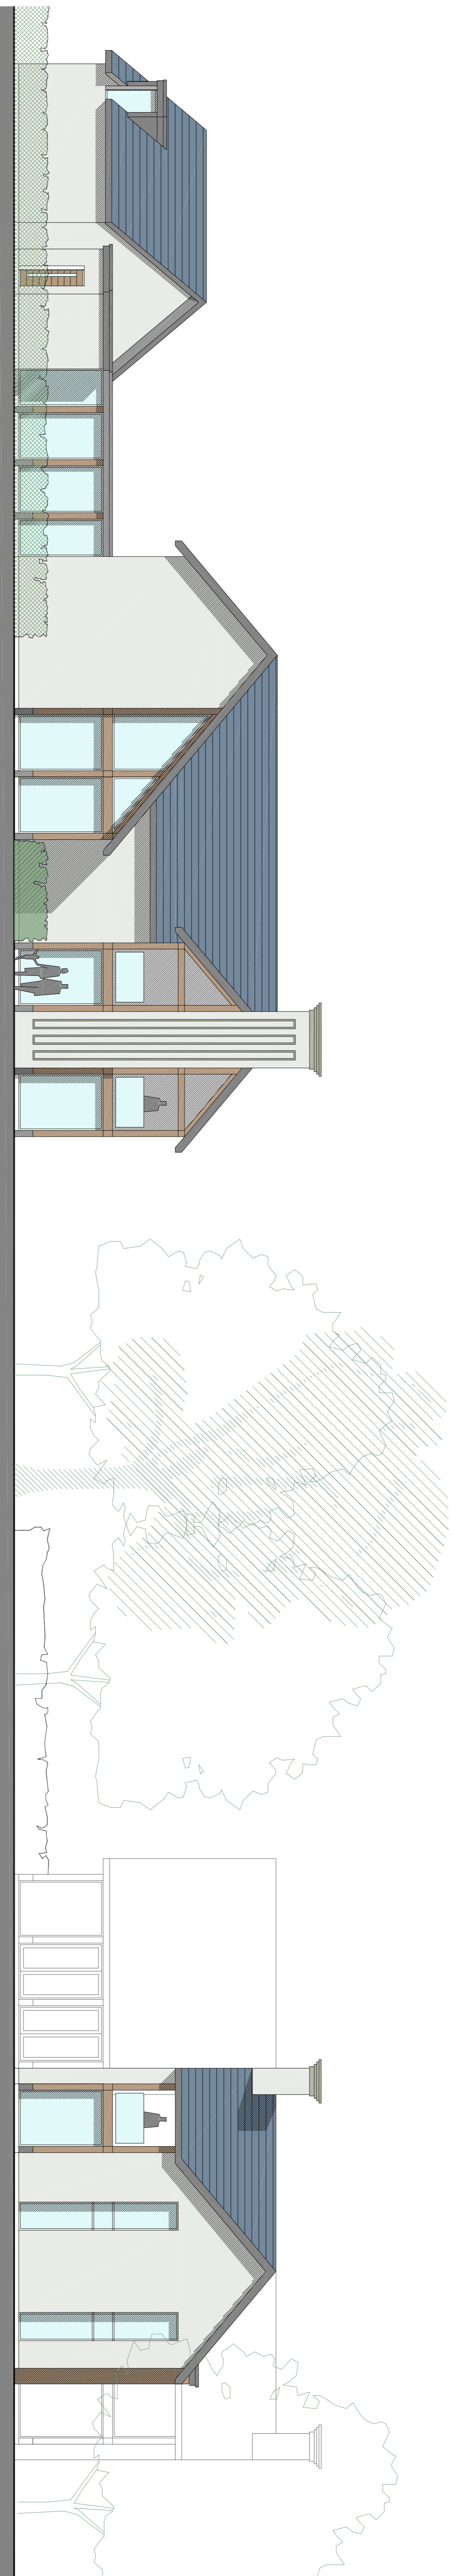

NORTHEAST ELEVATION

NORTHWEST ELEVATION



SOUTHEAST ELEVATION

SECTIONAL ELEVATION