




Site area edged red = 0.119 Ha

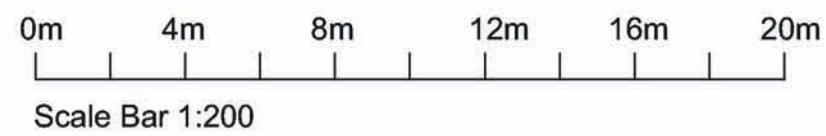


Schedule

Type	Reference	No.
S1	2H740	4
S2	3H882	1
S3	4H1028	2
Total		7

Revisions

CLIENT J. B. Loughlin (Contractors) Ltd & Progress Housing Group				
PROJECT Proposed Social Housing Development at Silvester Road, Chorley				
DRAWING TITLE Proposed Site Layout				
DATE 17/12/12	SCALE 1:200 @ A3	DRAWN asl	DRWG No. 11/047/P01	REV



213 PRESTON ROAD
WHITTLE-LE-WOODS
CHORLEY
LANCASHIRE
PR6 7PS
TEL: 01257 261555
FAX: 01257 267224
www.lmparchitects.co.uk
© Copyright Lawson Margorison Practice Ltd.