


PLAN LAYOUT OF POND

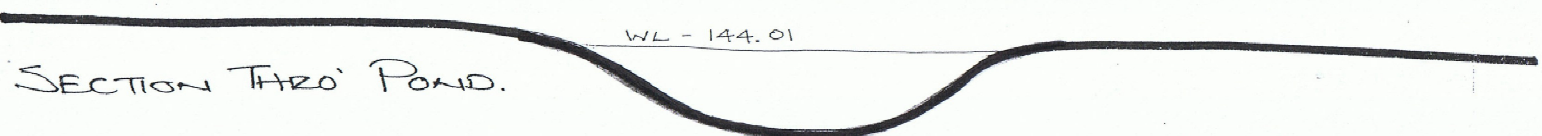

EXISTING POND TO LAND AT LOGWOOD STABLES.

SCALE 1:100 @ A4      DATE JAN 2013.