

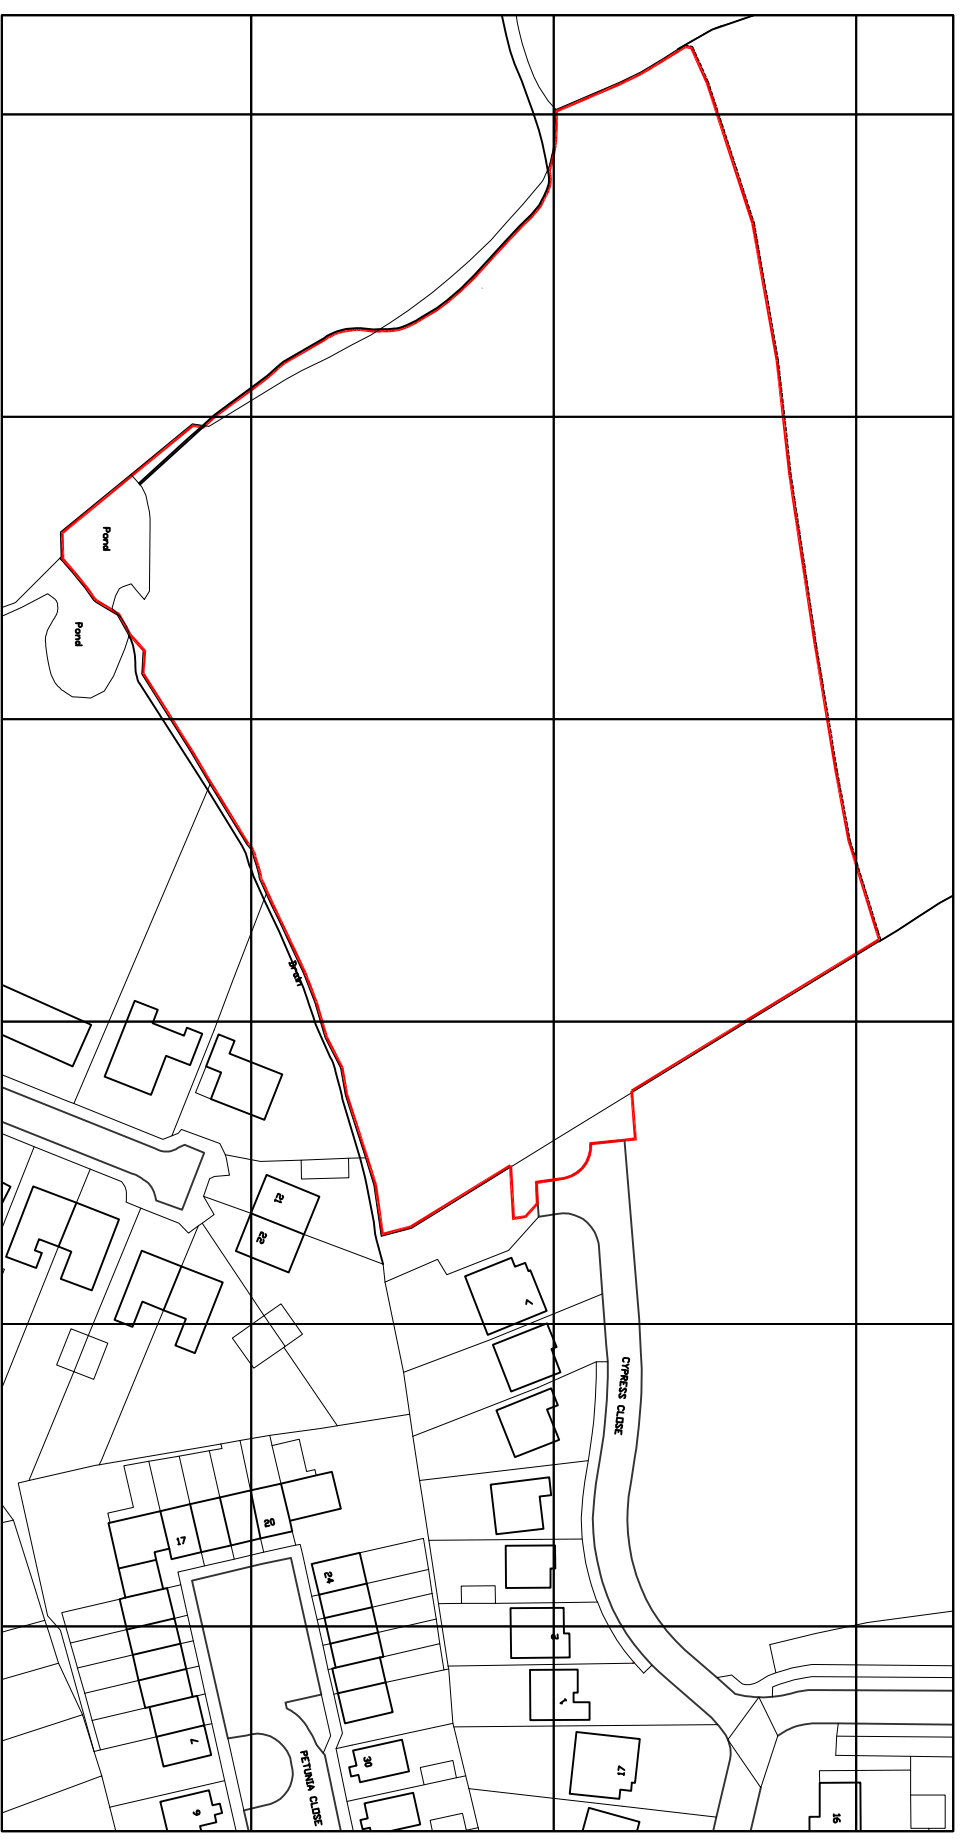


NOTES

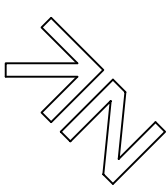

REV	DESCRIPTION	DATE
B	Site boundary amended to accord with HMLR Title Plan boundary.	07.03.13
A	Site boundary amended to accord with HMLR Title Plan boundary.	06.11.12

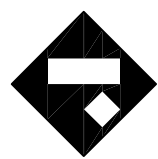

Rowland

Rowland Homes Limited
 Farlington House, Stanfield Business Park, Stanfield Lane,
 Leyland, Lancashire PR25 4UA
 Tel: 01772 621166 Fax: 01772 623552 www.rowland.co.uk

DRAWING
 LOCATION PLAN

PROJECT
 CYPRESS CLOSE, CLAYTON LE WOODS

SCALE	1:1250 @ A3	REV.	B	DRAWING NO.
DATE	JULY 2012			RO65/100
DRAWN	RHL			