


2/202
13/202

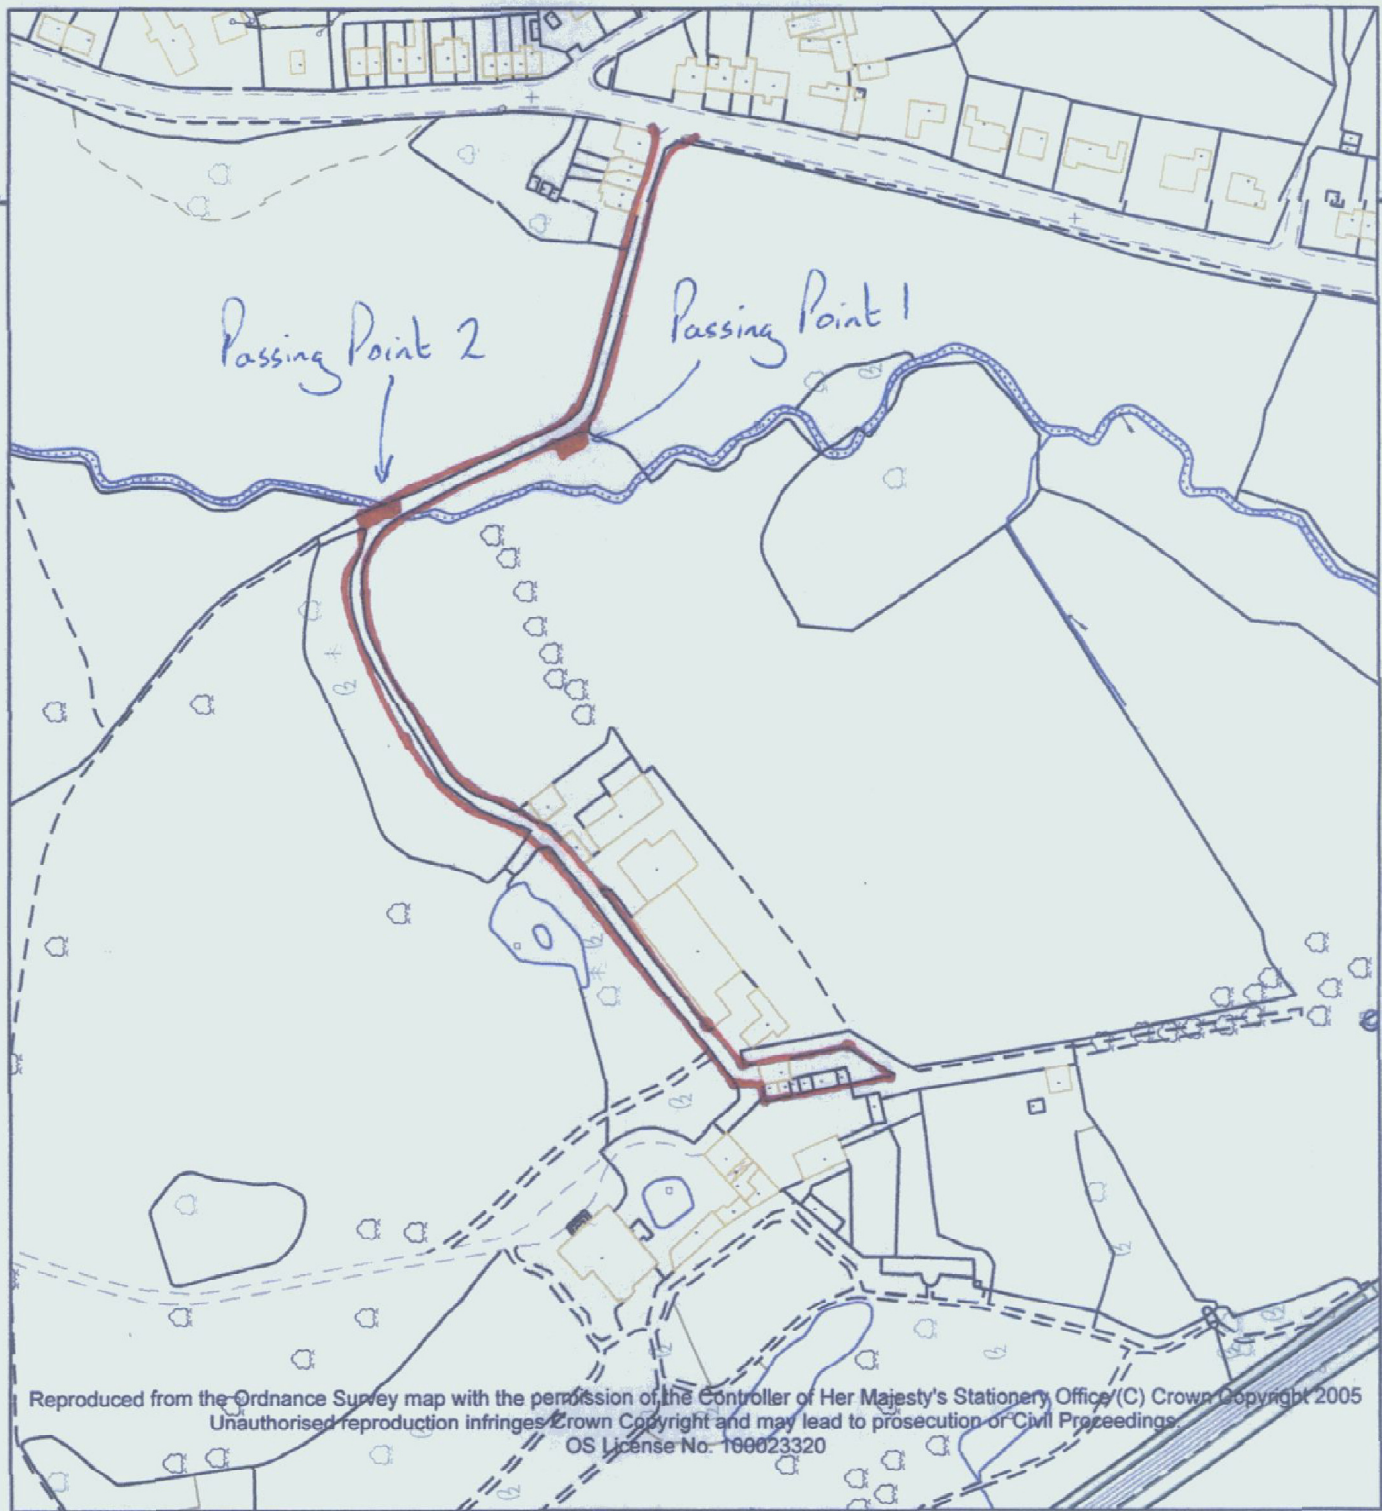

Reproduced from the Ordnance Survey map with the permission of the Controller of Her Majesty's Stationery Office (C) Crown Copyright 2005
 Unauthorised reproduction infringes Crown Copyright and may lead to prosecution or Civil Proceedings.
 OS License No. 100023320

CHORLEY COUNCIL
 CORPORATE SUPPORT SERVICES
 UNION STREET OFFICES

PROJECT - 8 MAR 2013
 FILE _____
 CHECKED _____
 ATTENTION OF _____
 COPIES TO _____

Scale: 1:2,500



Map produced by:

Data Map produced:

Home Farm Access Plan

This map is based upon Ordnance Survey material with the permission of Ordnance Survey on behalf of the controller of Her Majesty's Stationery Office © Crown copyright. Unauthorised reproduction infringes Crown copyright and may lead to prosecution or civil proceedings. Lancashire County Council 100023320 2005.