


Key
— Site boundary

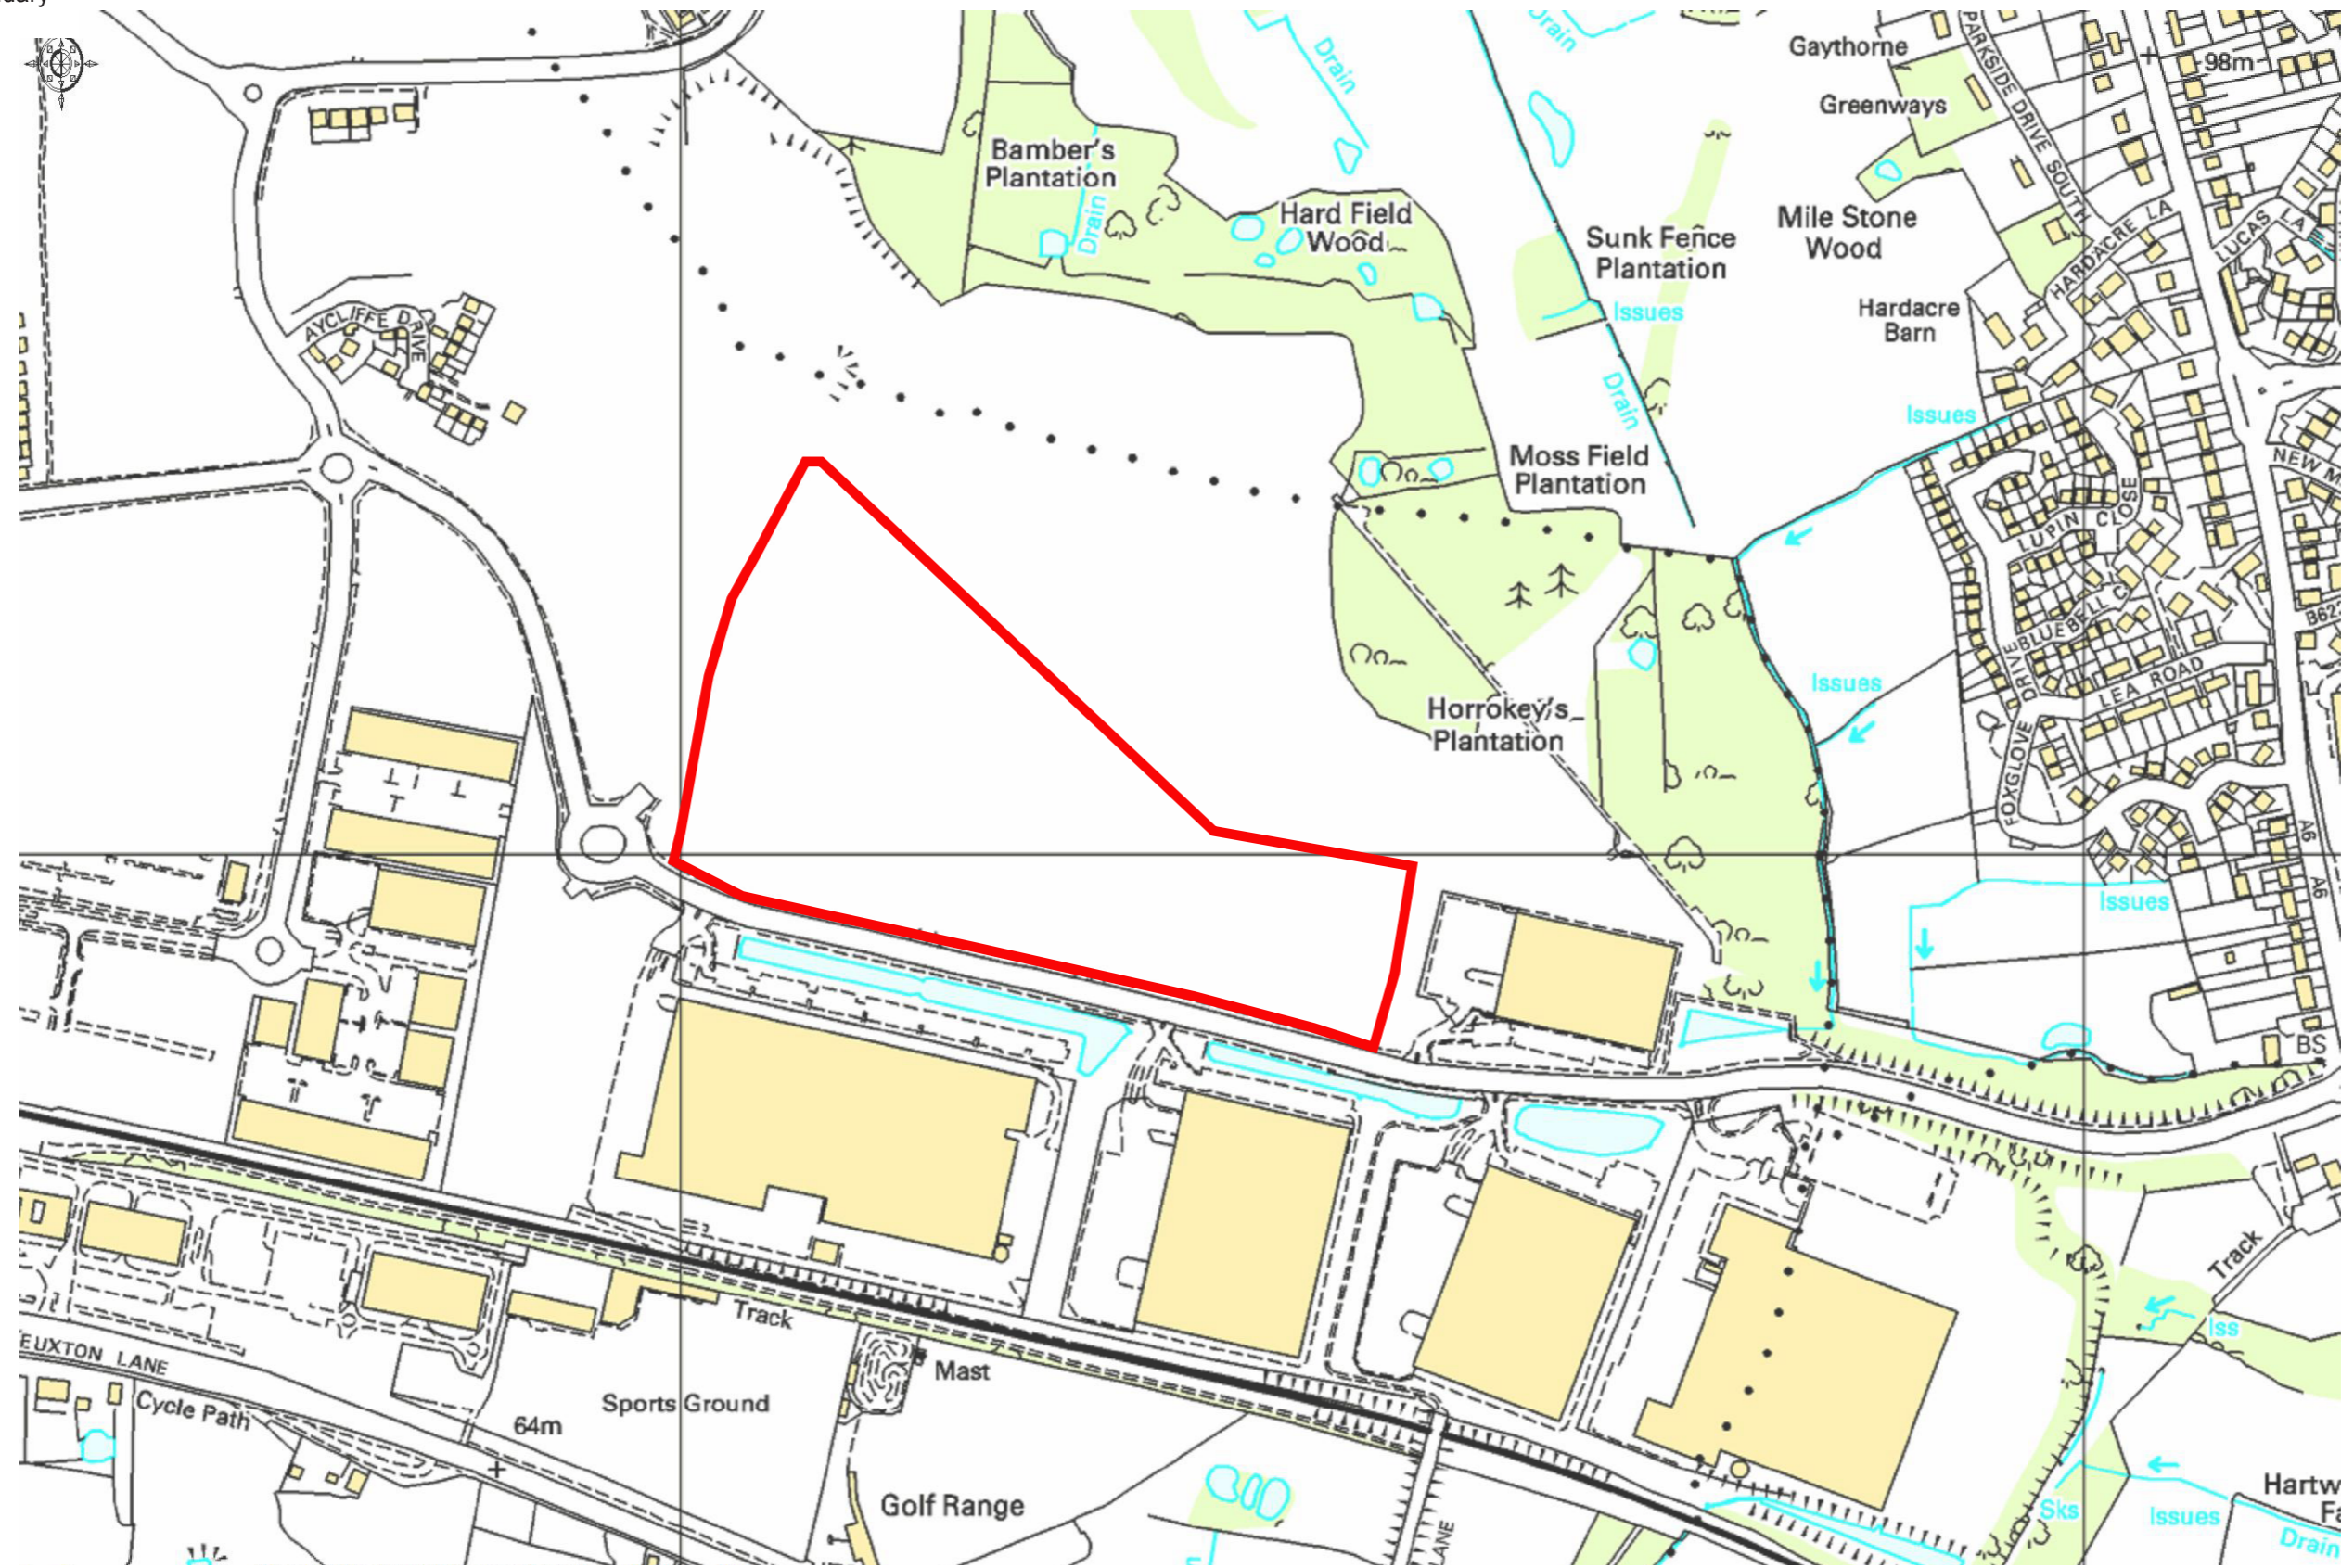

Client: Evander Properties Ltd
Project: Proposed Distribution Centre Development, Plots 5, 7 and 9 Revolution Park, Buckshaw Village
Title: Site Location Plan
Reference: EVAM2000
Date: 12 September 2011
Scale: 1:5000

TURLEY ASSOCIATES
1 New York Street
Manchester
M1 4HD