

NOTES :
 Copyright in all documents and drawings prepared by the architect and any works executed from these documents and drawings shall, unless otherwise agreed, remain the property of the architect and must not be reproduced by, lent or disclosed to, a third party without the written consent of Good & Tillotson.

DO NOT SCALE OFF THIS DRAWING.

All dimensions to be checked on site and any discrepancies to be referred to the architect before proceeding.


ALL LEVELS TO BE CHECKED ON SITE.

All discrepancies between information shown on the drawings and the information in the specification to be referred to the architect prior to proceeding.

All component sizes and references to be checked prior to ordering of materials.

Positions and designation (i.e. combined, surface water or foul) of existing drain runs on site are to be checked / confirmed by the building contractor prior to commencement of any drainage works. Any existing drains, to which additional connections are to be made, are also to be checked as necessary to ensure that they are suitable to accommodate additional capacity and the type of effluent being connected.

All relevant boundary positions to be checked prior to proceeding.

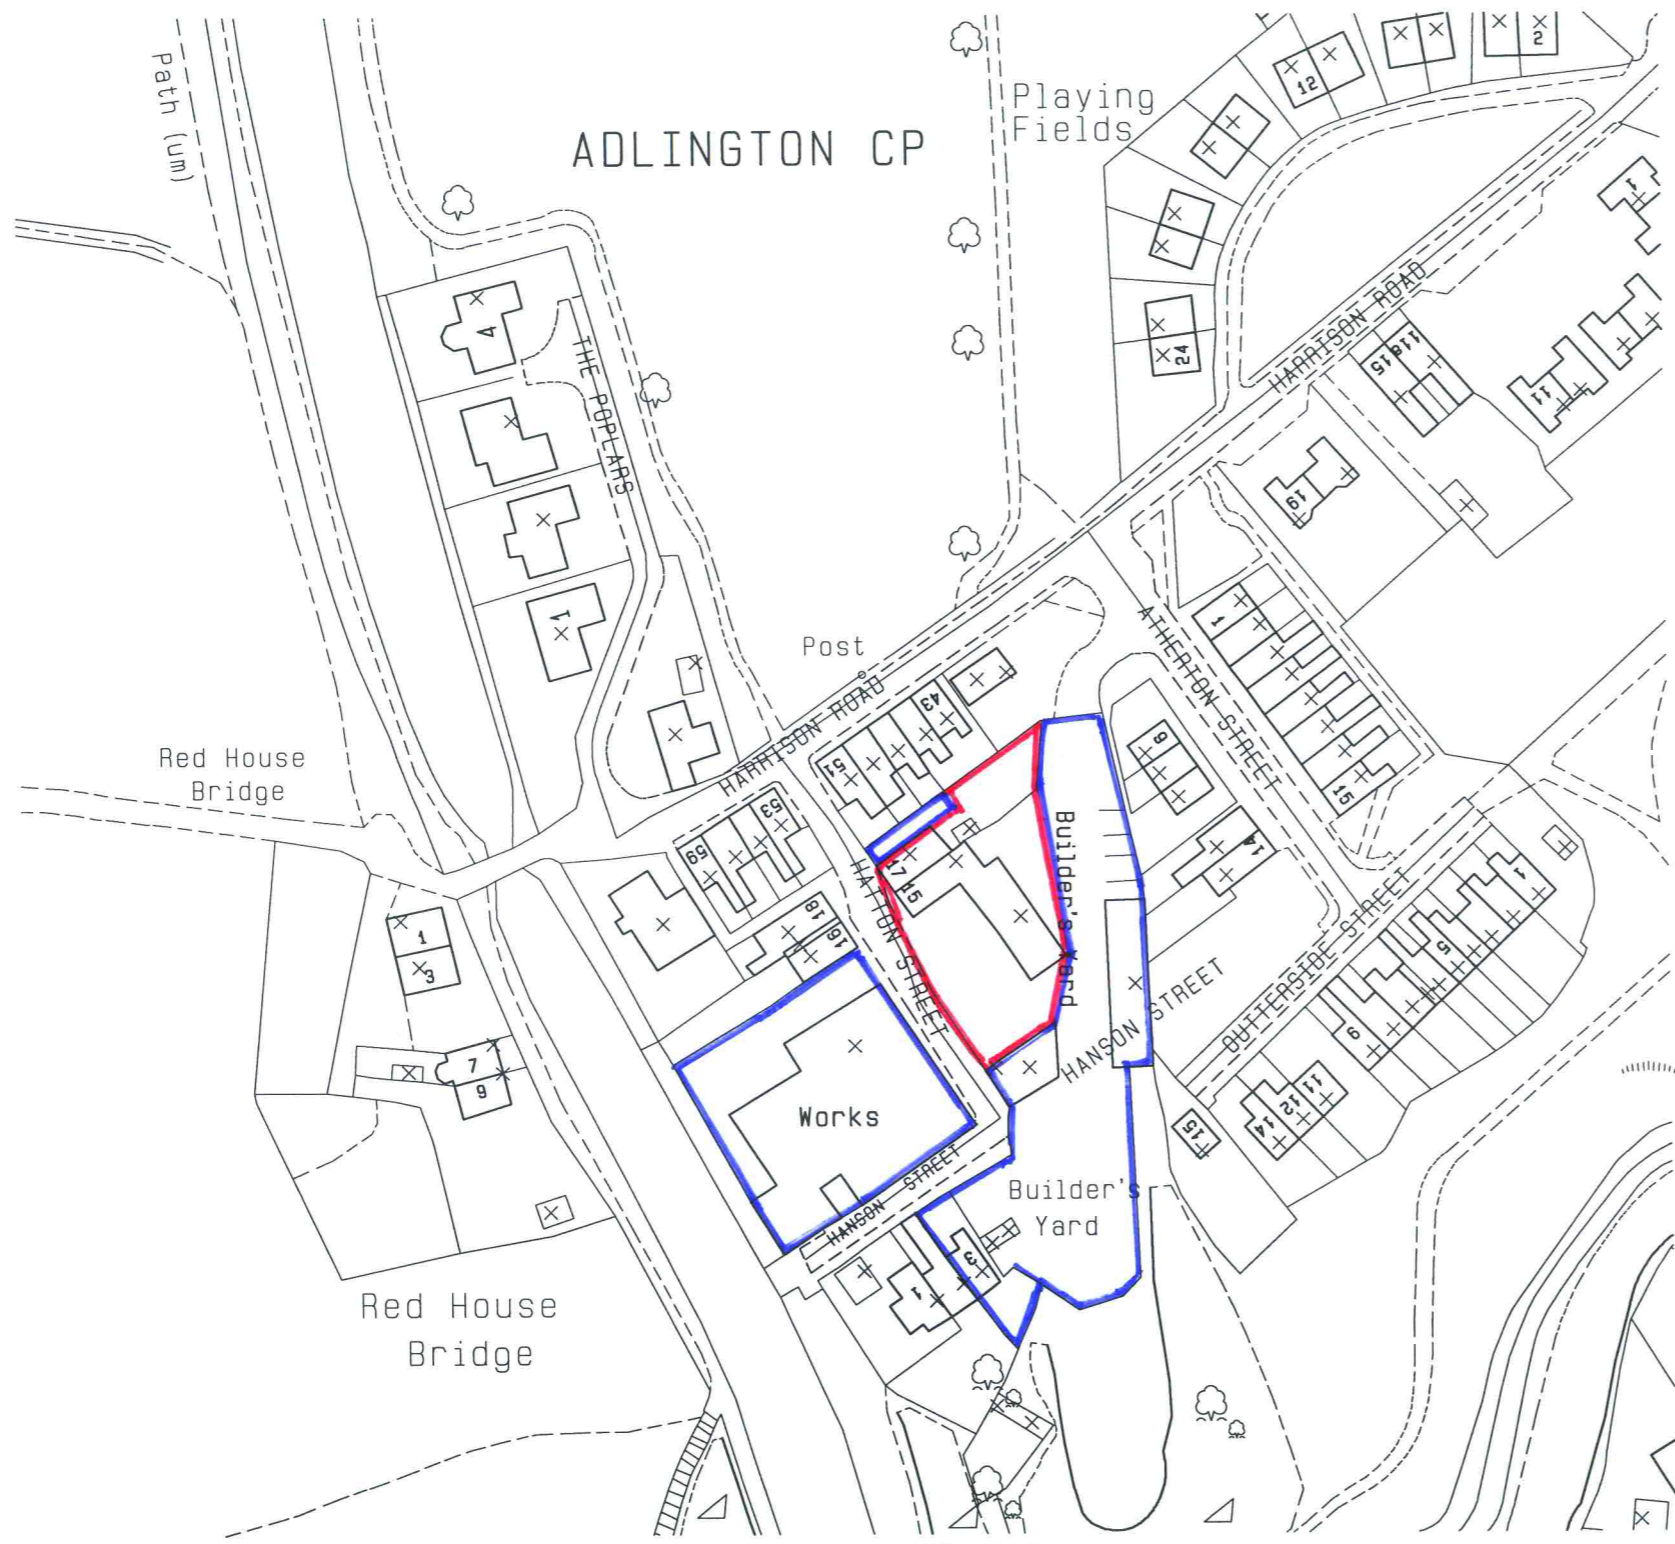

Crown Copyright. All rights reserved. Licence Number 100020449

Rev.	Revision	Int.	Date

	Good & Tillotson Chartered Architects 2 The Studios, 318 Chorley Old Road, Bolton, BL1 4JU Tel : 01204 497700 Fax : 01204 497776 E-mail : info@goodandtillotson.co.uk Web : www.goodandtillotson.co.uk		
	Client : Shutter Doors Property Services Limited		
Project : HATTON HOUSE PROPOSED "CHANGE OF USE" FROM OFFICES TO "BED AND BREAKFAST" GUEST HOUSE AND PROPRIETORS ACCOMMODATION		RIBA  Chartered Practice	
Drawing : LOCATION PLAN		Date : 14th February 2013	
Planning Drawing		Drawn : R.T.H.	
Project No. : 1301		Drawing Number : 03	
		Scale : 1 : 1250 @ A3	
		Drawing Revision :	