


| NOTES | | | |
|--|---------------------------------------|-----------|---------------|
| The copyright of this drawing is held by Lea Hough & Co Chartered Surveyors LLP. | | | |
| Do not scale from this drawing. All dimensions must be checked and verified by the contractor prior to works commencing on site. | | | |
| REV | DESCRIPTION | REVISIONS | DATE APPROVED |
| A | Reduced size of proposed slurry store | 01-05-12 | GM |
| | | | |
| | | | |
| | | | |

Indicative elevation of earth bank slurry store. (scale 1:200)

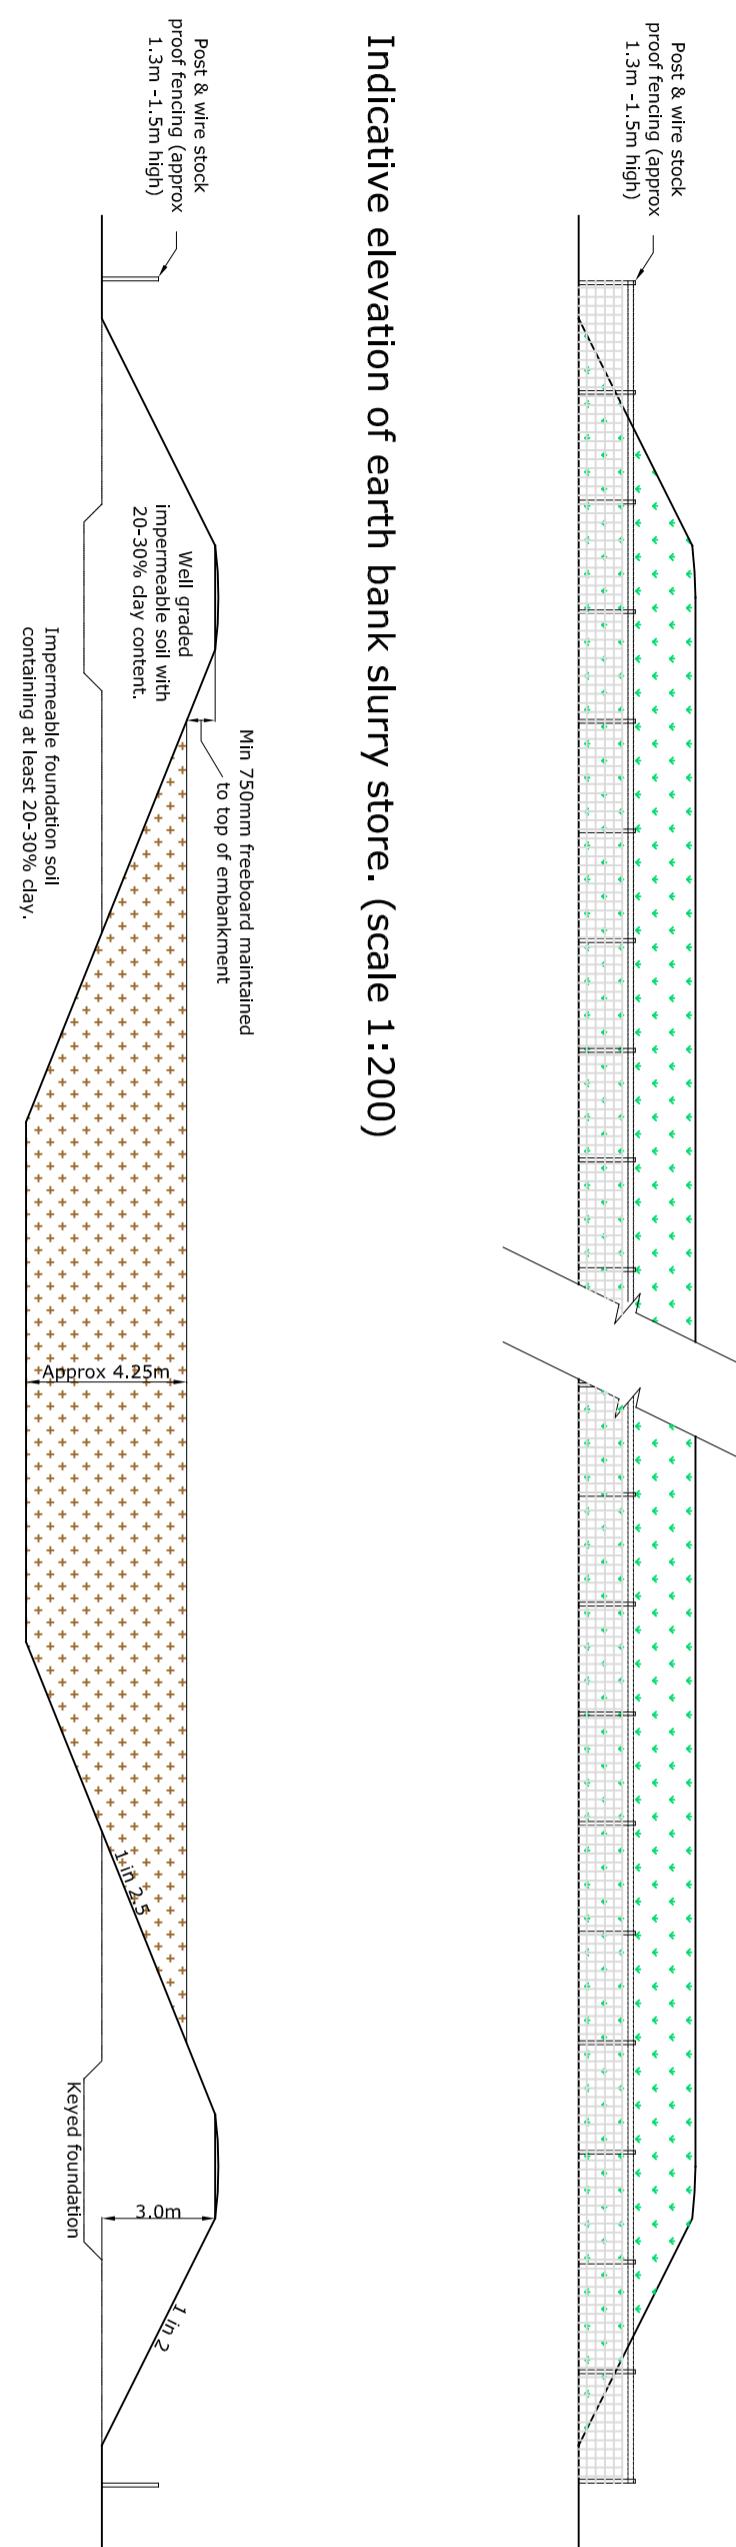

Indicative section through earth bank slurry store. (scale 1:200)



Proposed Plan of Earth Bank Slurry Store - (Scale 1:500)

| LeaHough | |
|--|--|
| CHARTERED SURVEYORS | |
| Survey Valuation Design Planning Sales | |
| CLIENT: | Mr. A. Deacon, Boyes' Farm, Leyland Lane, Ulmes Walton, Leyland, PR26 8LB |
| PROJECT ADDRESS: | Boyes' Farm, Leyland Lane, Ulmes Walton, Leyland, PR26 8LB |
| PROJECT TITLE: | Proposed Earth Bank Slurry Store |
| DRAWING TITLE: | Proposed Plan, Section & Elevation |
| PAPER SIZE: | DRAWING NUMBER: BS.11-037/03 |
| SCALE: | DATE: April 2012 |
| Various | DRAWN BY: GM |