



# LOCATION PLAN

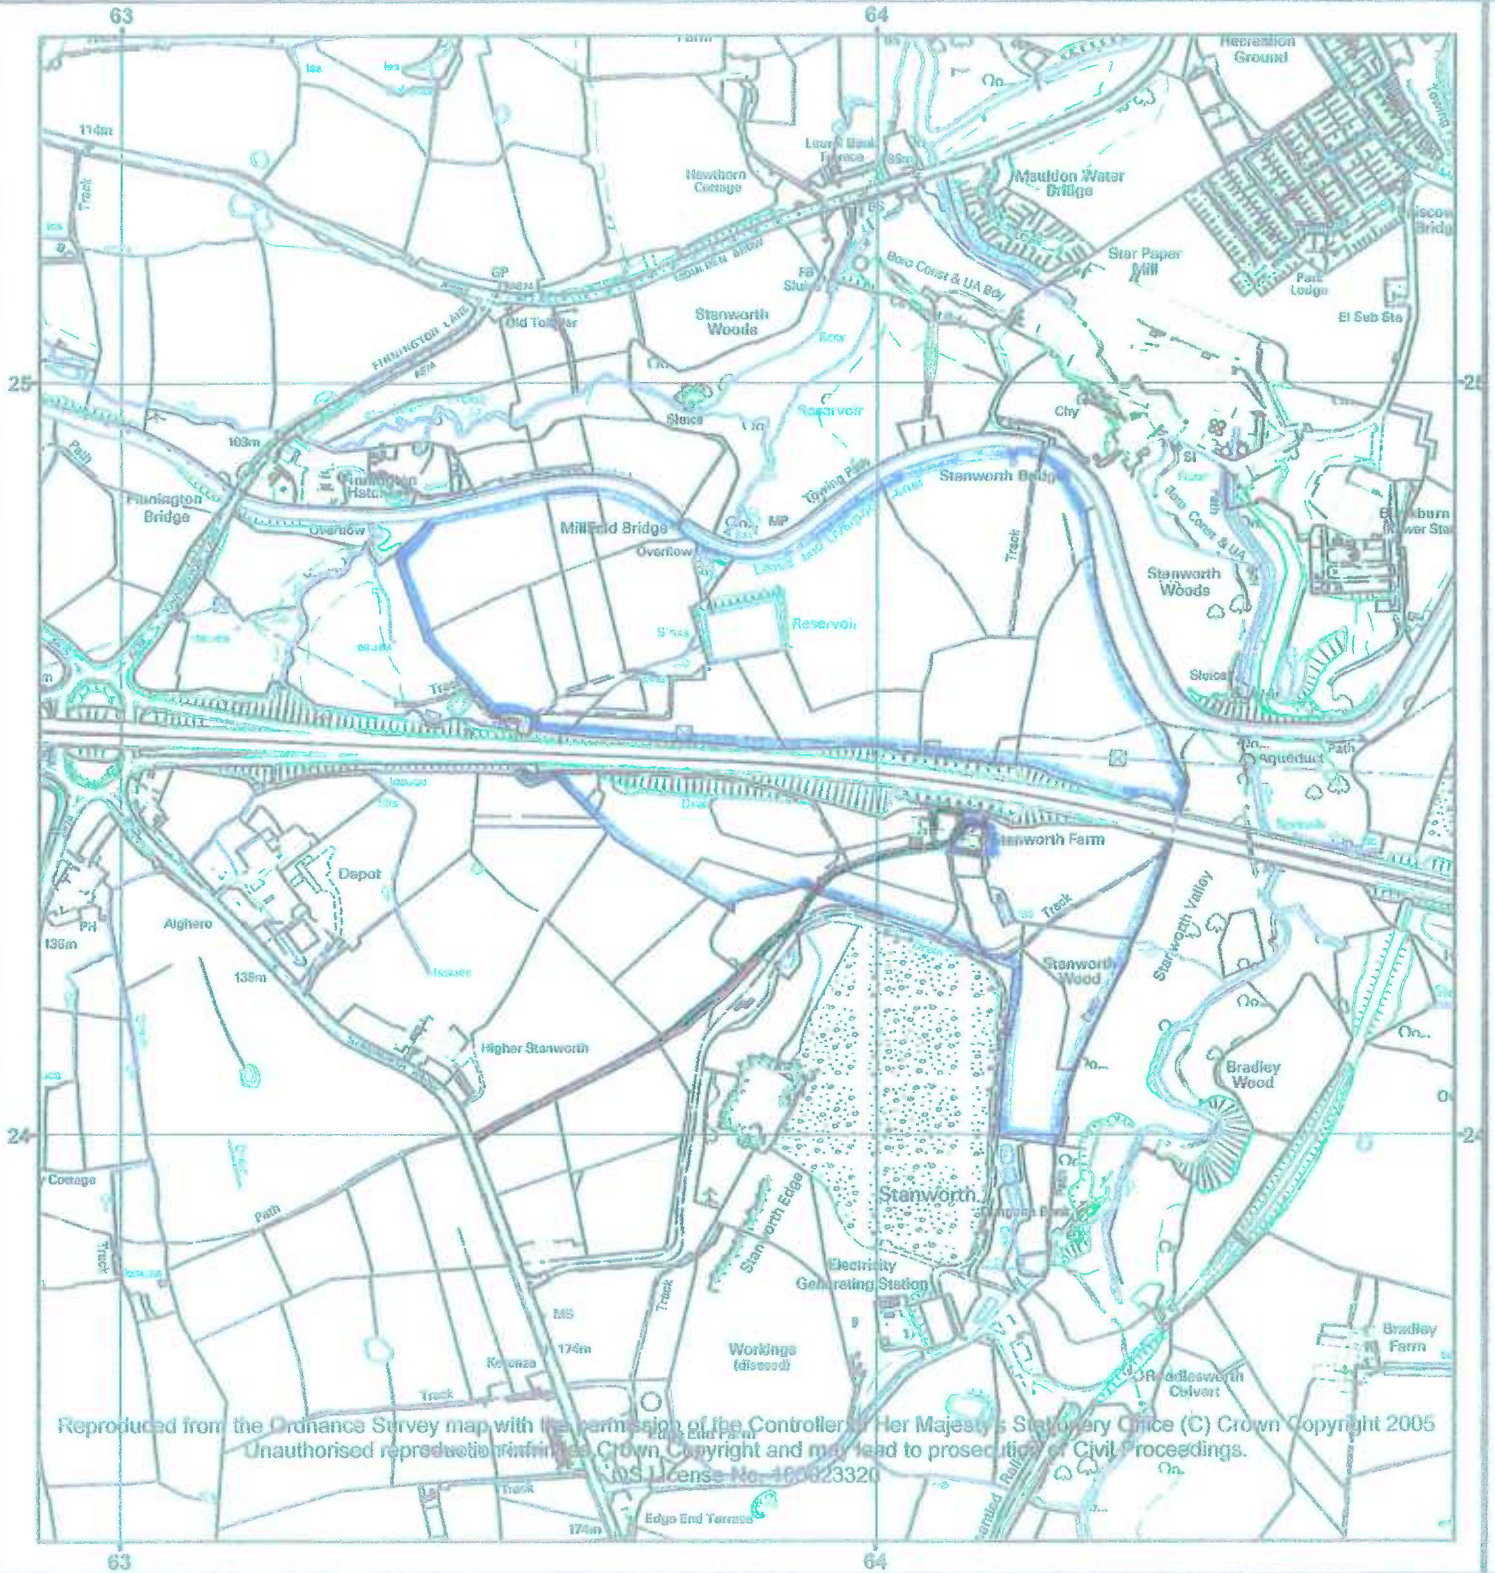

## Stanworth Barn Ownership Plan

Scale: 1:10,000

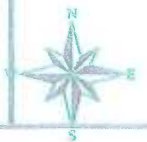

Map produced by:

Data Map produced:

This map is based upon Ordnance Survey material with the permission of Ordnance Survey on behalf of the controller of Her Majesty's Stationery Office © Crown copyright. Unauthorised reproduction infringes Crown copyright and may lead to prosecution or civil proceedings. Lancashire County Council 100023320 2/05