


General notes:  
 do not scale the drawing.  
 all dimensions to be checked on site prior to commencement of work and any discrepancy shall be immediately reported and resolved prior to work commencing.  
 the drawings are to be used as a guide only and do not constitute a contract.  
 specifications relating to the job whether or not indicated on the drawing, copyright reserved to mck associates ltd. and this drawing may not be used or reproduced without prior written consent.

**SCHEDULE OF ACCOMMODATION**  
 Myles Standish Way, Chorley.

House Types	Beds	Sq.ft.	No.
House Type A	2	731	13
House Type B	3	865	8
House Type C	3	942	8
House Type D	3	869	6
House Type E	4	1016	1
House Type F	4	1116	12
House Type G	4	1288	2
House Type H	4	1257	3
House Type J	4	1250	3
House Type K	4	1413	9
<b>TOTAL</b>			<b>70</b>

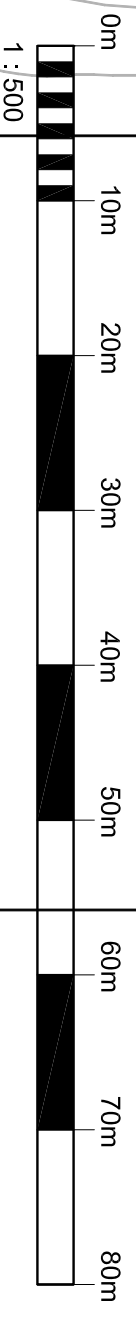

**mck associates limited**  
 architecture | building surveying | urban design

burnaby villa ■ 48 wealing street road ■ fulwood ■ preston ■ pz2 8hp  
 tel: 01772 774510 fax: 01772 774511 email: mck@mckassociates.co.uk

Myles Standish Way  
 Dunbury  
 Chorley

Drawing Title:  
 Planning Site Layout

Client: **United Utilities**

Drawn: [Name] Checked: [Name]  
 Date: [Date] Scale: 1:500 (A1)  
 No: [Number] Drawing No: SK01

12-096 F (10-05-2013)