



Revisions


No.	Detail	Date

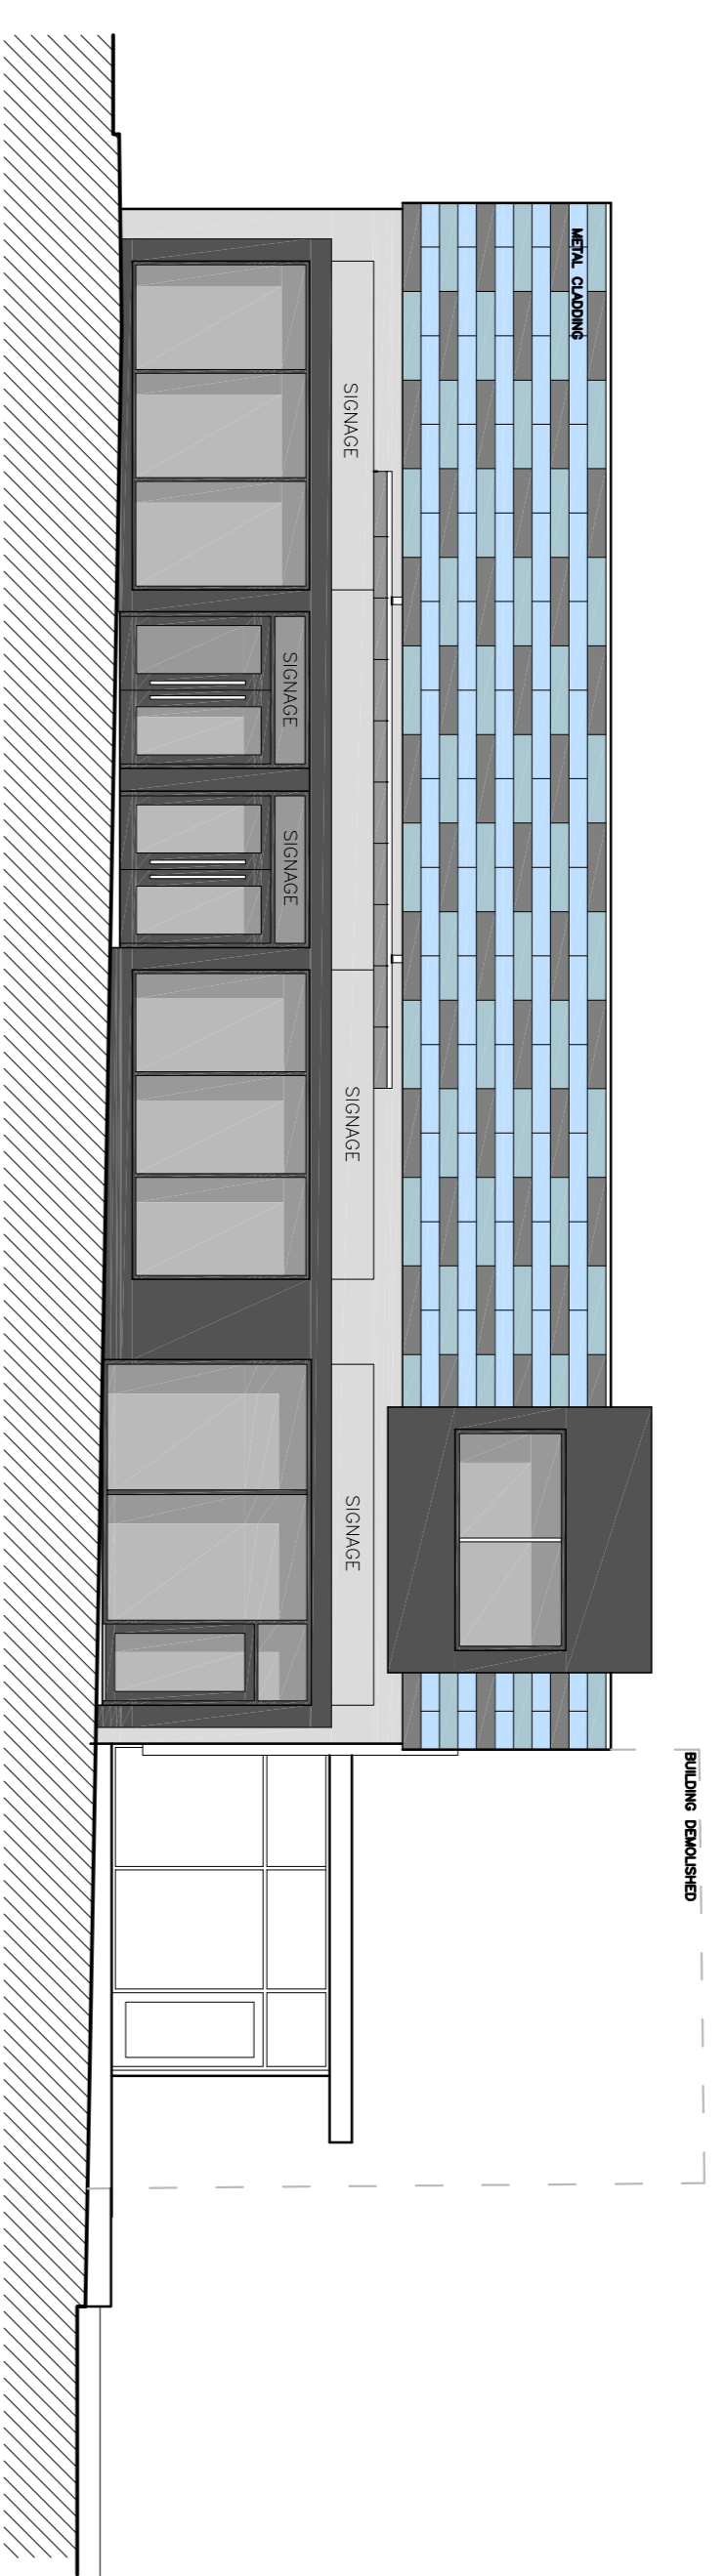


MARKET STREET ELEVATION

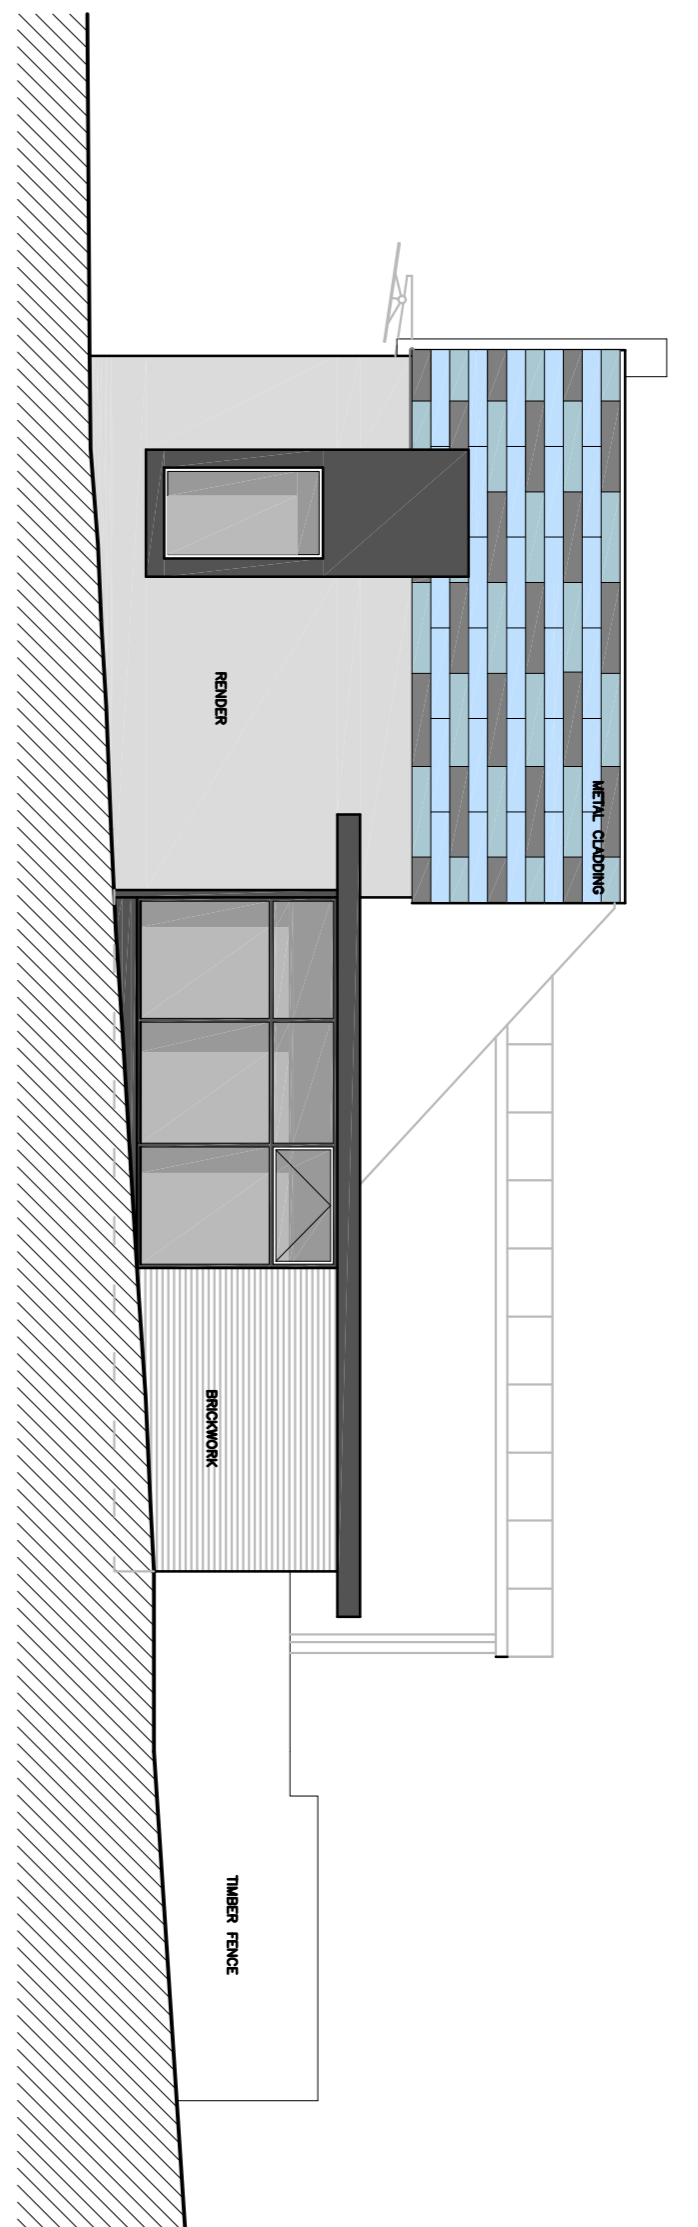

GILLIBRAND STREET ELEVATION

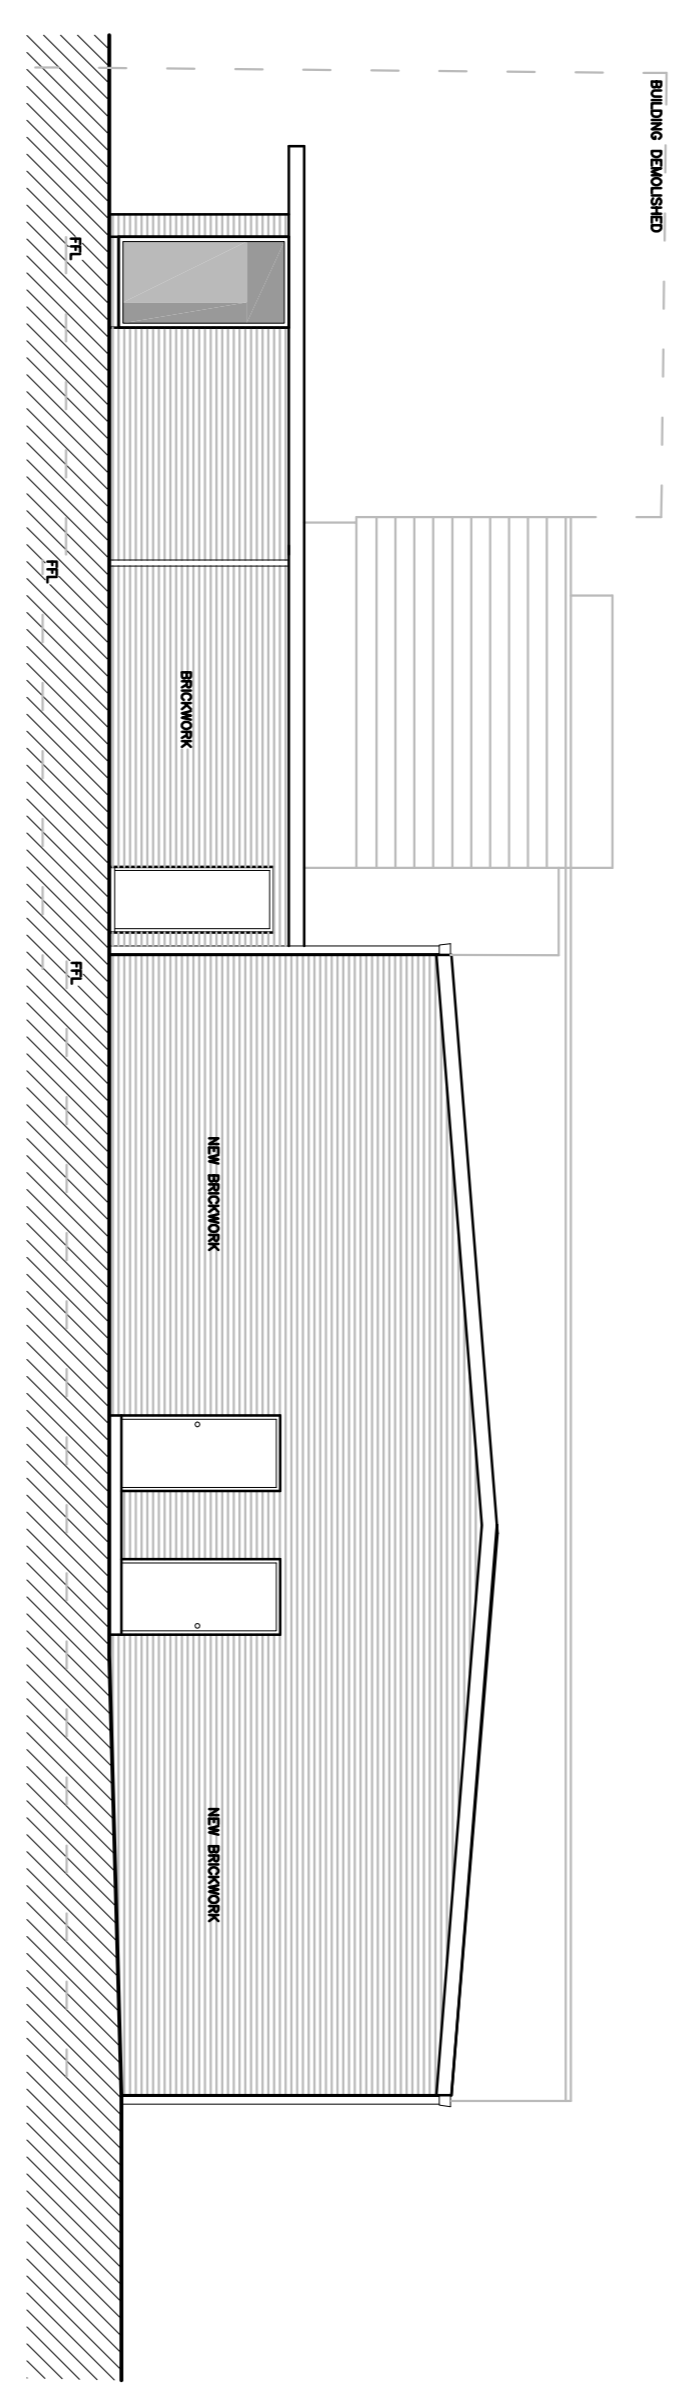

REAR CAR PARK ELEVATION

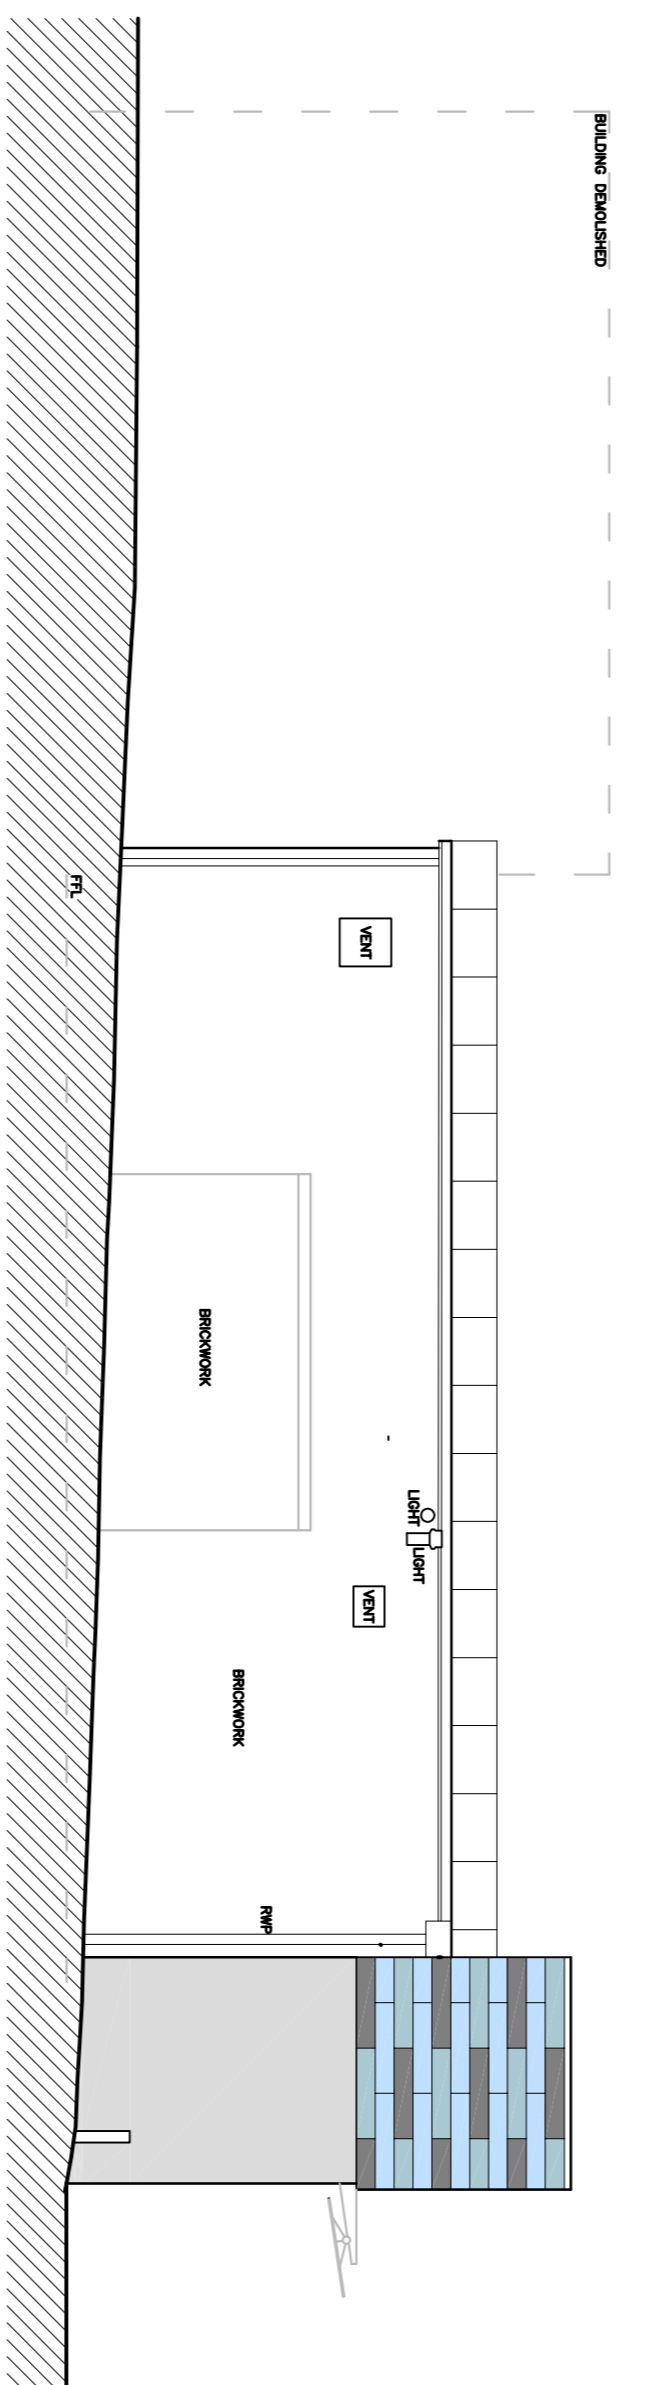

WHALLEY STREET ELEVATION

Client: CORLEY BOROUGH COUNCIL
Project: FORMER MACDONALDS SITE
MARKET STREET
CHORLEY

Description: ELEVATIONS AS PROPOSED

Scale: 1:100 @ A1
Drawn By: MS
Checked by: /
Date: APR 13

Drawing Number: A12/17 / 105

CAD 5D 25 A1 CHORLEY 13 JUNE 2011