


# LITTLE KNOWSLEY HOUSE

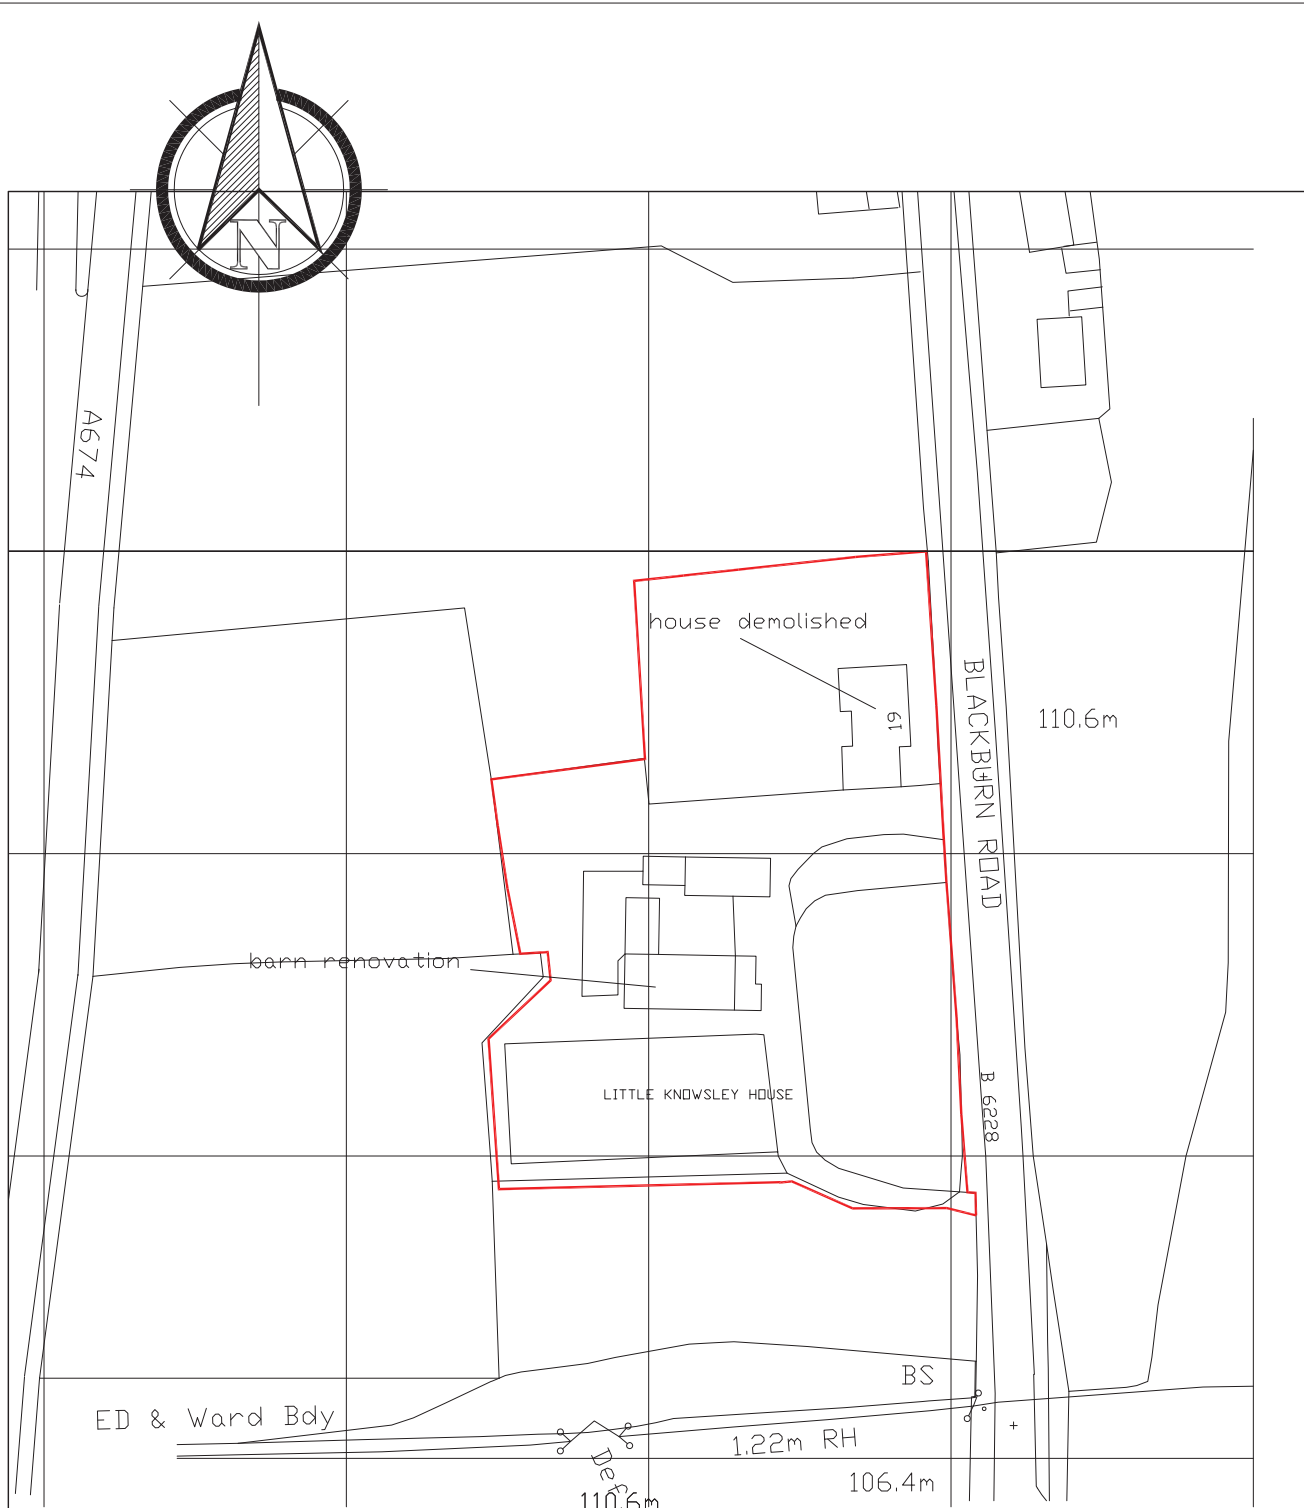

REVISIONS	DATE	DRAWN	CHECKED
	MAY 13		

SCALE 1/1250

CLIENT  
LEE BOOTLE

TITLE  
PROPOSED EXTENSION AND CHANGES TO  
LITTLE KNOWSLEY HOUSE  
EXISTING BARN, 19 BLACKBURN RD, WHITTLE-  
WOODS, CHORLEY PR6 8LD

LOCATION PLAN

DRAWING No. 0.02