



METRES 10 0 50 100 150 METRES

SCALE BAR 1:1250

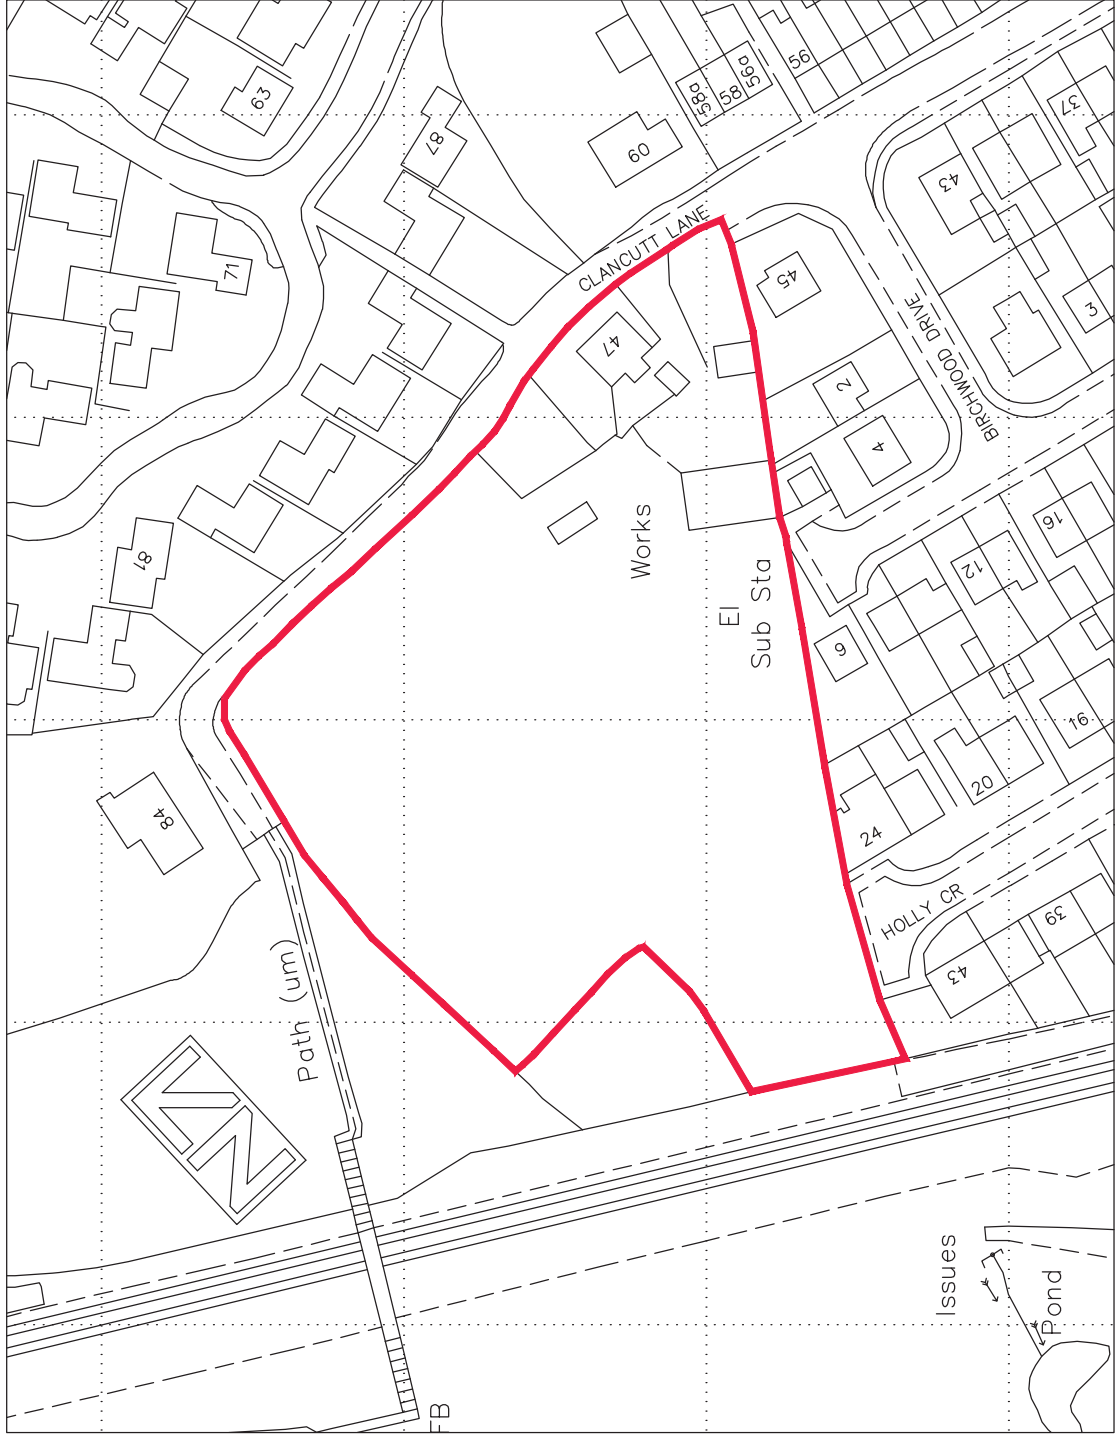

CLANCUTT LANE, COPPULL

REV	DATE	DESCRIPTION	INITIAL


MORRIS HOMES
 Morris Homes (East Midlands) Limited
 Mortland House
 6 Boundary Court
 Willow Farm Business Park
 Castle Donnington
 Derby DE74 2NN
 Tel: (01332) 696 600

Job Title
 CLANCUTT LANE, COPPULL

Dwg. Title
 LOCATION PLAN

date	drawn	checked	scale	dwg.no	rev
APRIL 13	RD		1:1250 @ A4	N925/P/LOC 01	-