

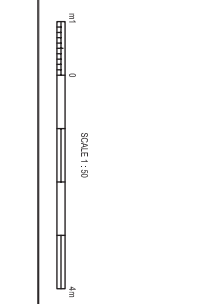
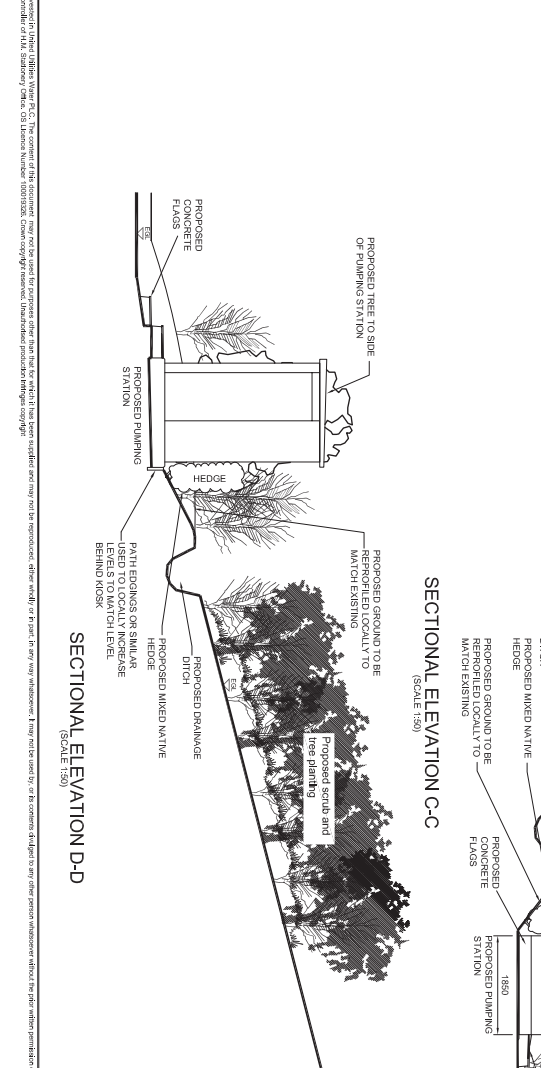
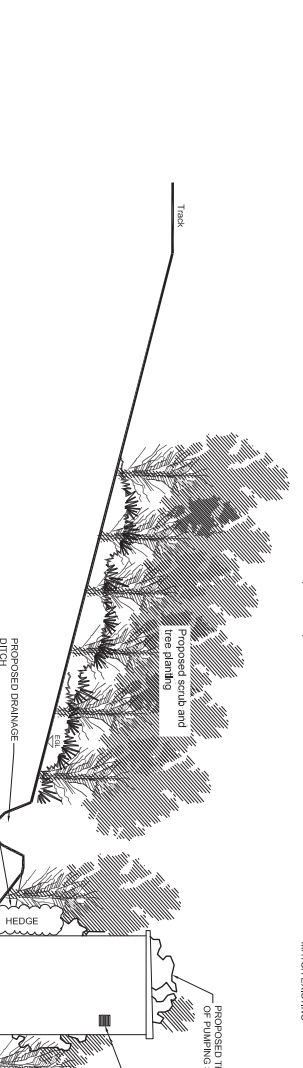


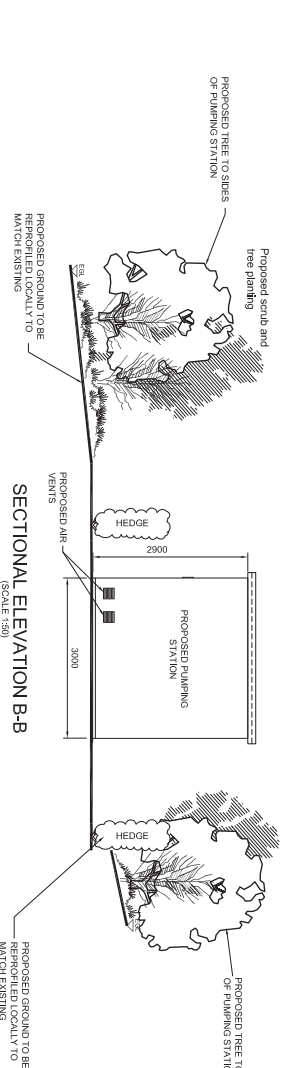

**KEY TO EXTERNAL MATERIALS:**

- KIOSK ROOF: Single skin 4-layer GRP Colour BS5480/14 C 39 Half Green
- KIOSK DOORS: Security doors to be fitted of varied finish to match existing. Colour BS5480/14 C 39 Half Green
- FOUNDATION SLAB: GEN 3 grade reinforced concrete

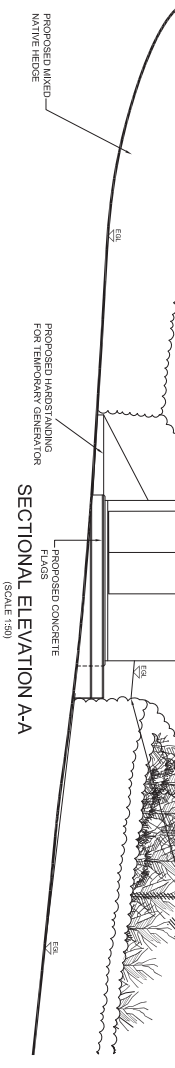

**NOTES**

- All dimensions in millimetres and all levels in metres unless shown otherwise.

**REFERENCES**

P267/8020696/00/96/001  
 PUMPING STATION SECTIONS  
 SHEET 1 OF 2

**CURRENT ISSUE INFORMATION**

E. DIMENSION ADDED.

NO.	REV.	DATE	DESCRIPTION
E	1	22 Jun 18	PLANNING APPLICATION

Solution design supported by

**Balfour Beatty**  
 Utility Solutions

**United Utilities**  
 PRESTON CONCESSIONARY SUPPLIES  
 CLUSTER 8 (ANGLEZARKE RESERVOIR)  
 PUMPING STATION SECTIONS  
 PLANNING APPLICATION  
 SHEET 2 OF 2

SCALE: 1:50

PROJECT NUMBER	P267/8020696/00/97/1002
SHEET NO.	A1
REVISION	E