


DGL Associates Limited

Barn Meadow House
Southgate Field Farm
Southgate
Burnley
Lancashire
BB10 3JH
Tel: 01752 691157
Mob: 07976 762876

Revision:	A	Client:	SEDDON HOMES
Drawn:	DGL/ML	Project:	Chapel Lane, Coppull
Scale:	1:1250	Drawing Title:	Location Plan
Drawn:		Approved:	
Date:	29 Mar 2013	Drawn by:	

Drawings: **1248SHW/C/LC-LP01**

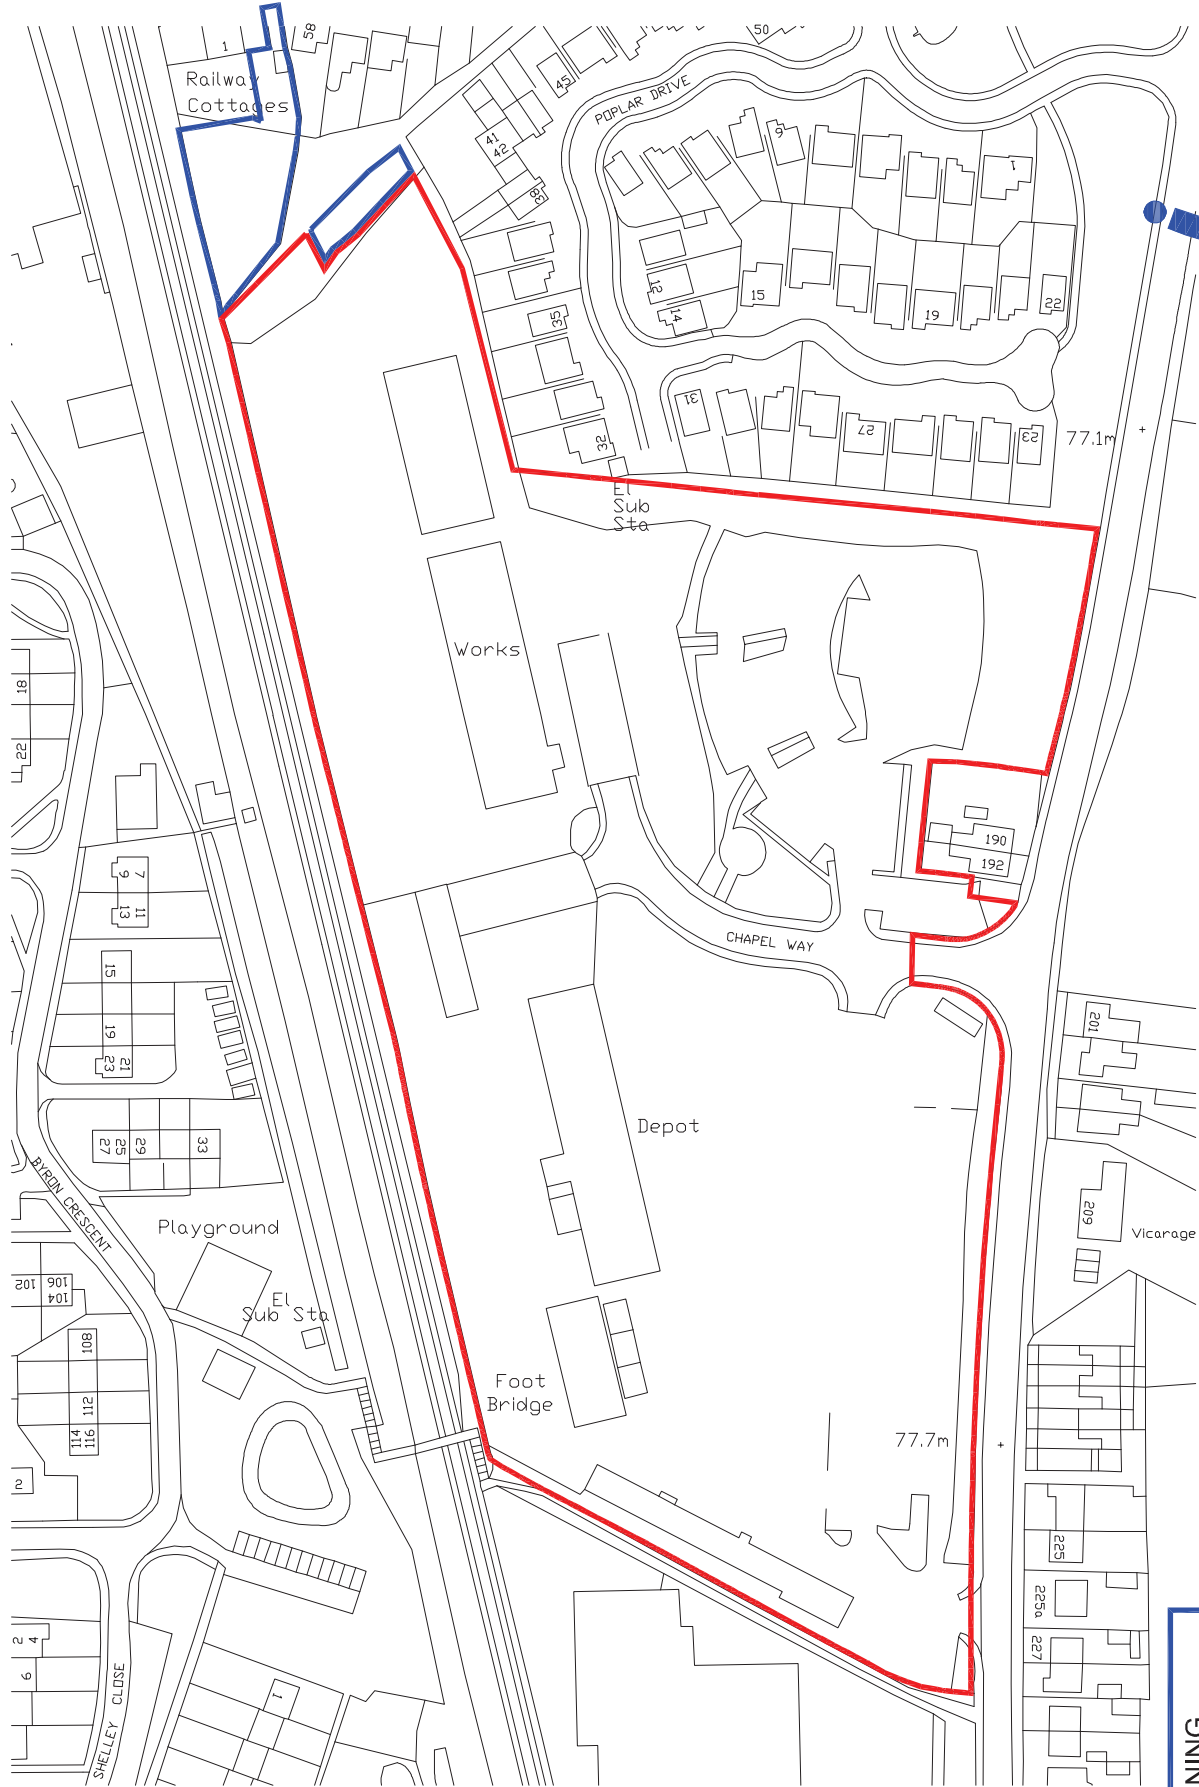

**PLANNING
SUBMISSION**

Rev.	Drawn	Checked	Author
1			

1248SHW/C/LC-LP01