



85
84
83
82
81
80
79
78
77
76
75

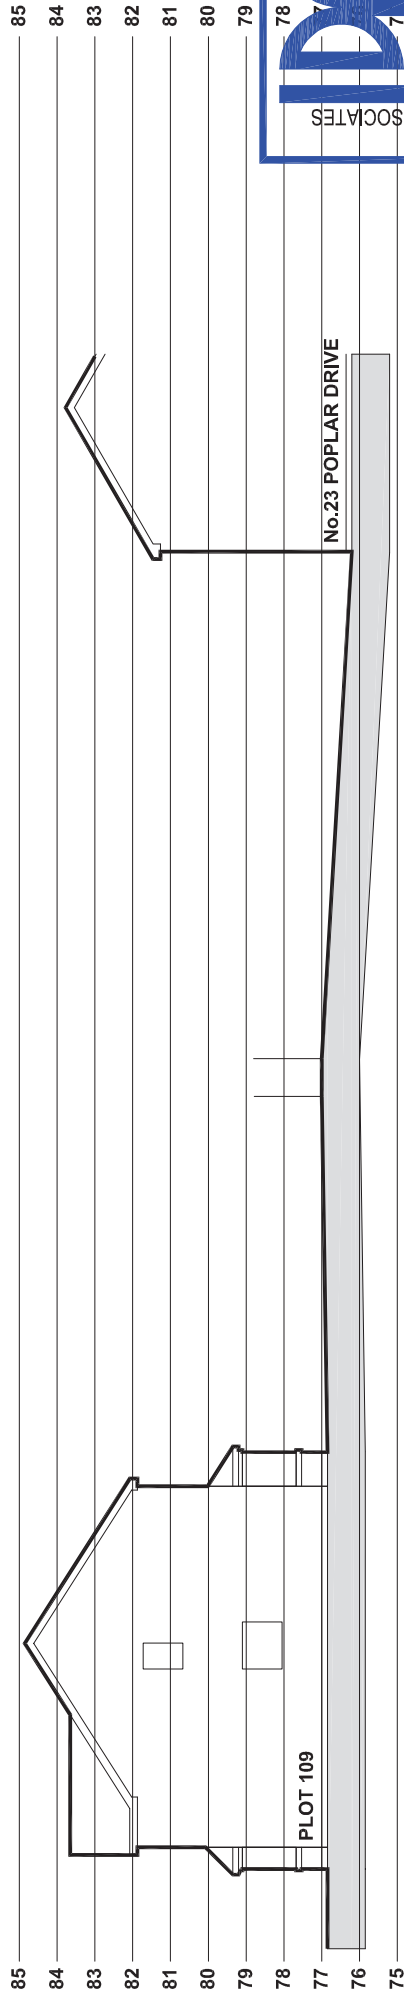

85
84
83
82
81
80
79
78
77
76
75

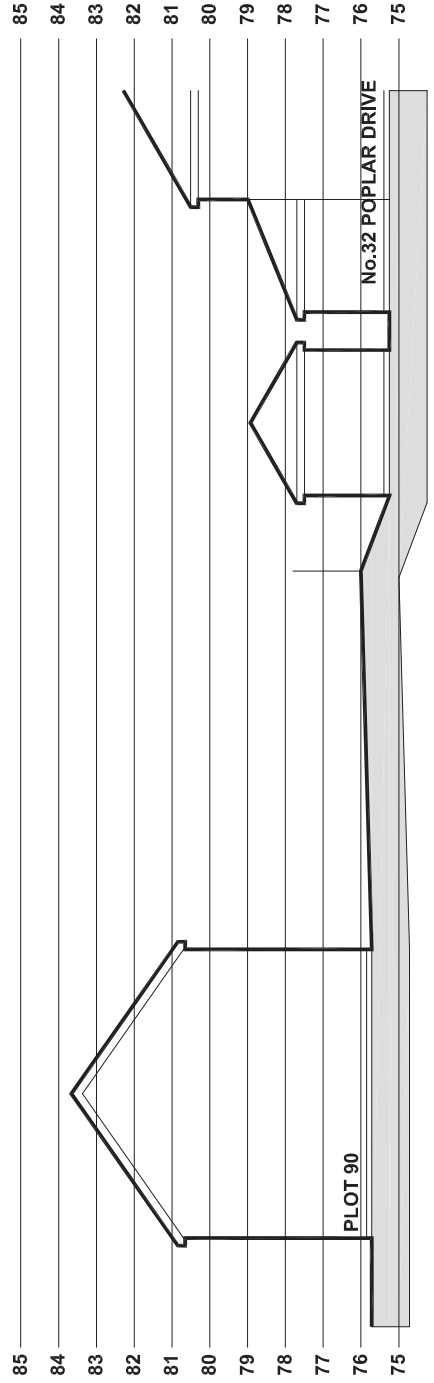

85
84
83
82
81
80
79
78
77
76
75



Barn Meadow House
Southfield Fold Farm
Southfield
Burnley
Lancashire
BB10 3RH
Tel: 01282 601157
Mob: 07976 782876

Revision:	-	Checked	
Drawn	D.G.Lover	Approved	
Scale	1:200	Drawn	7th June 2013
E-mail: dgllover@dglasoc.com		A4	

Client: SEDDON HOMES

Project: Chapel Lane, Coppull

Drawing Title: Illustrative Sections Sheet 2 of 2

Drawing No. 1248SHW/CLC-IS02