

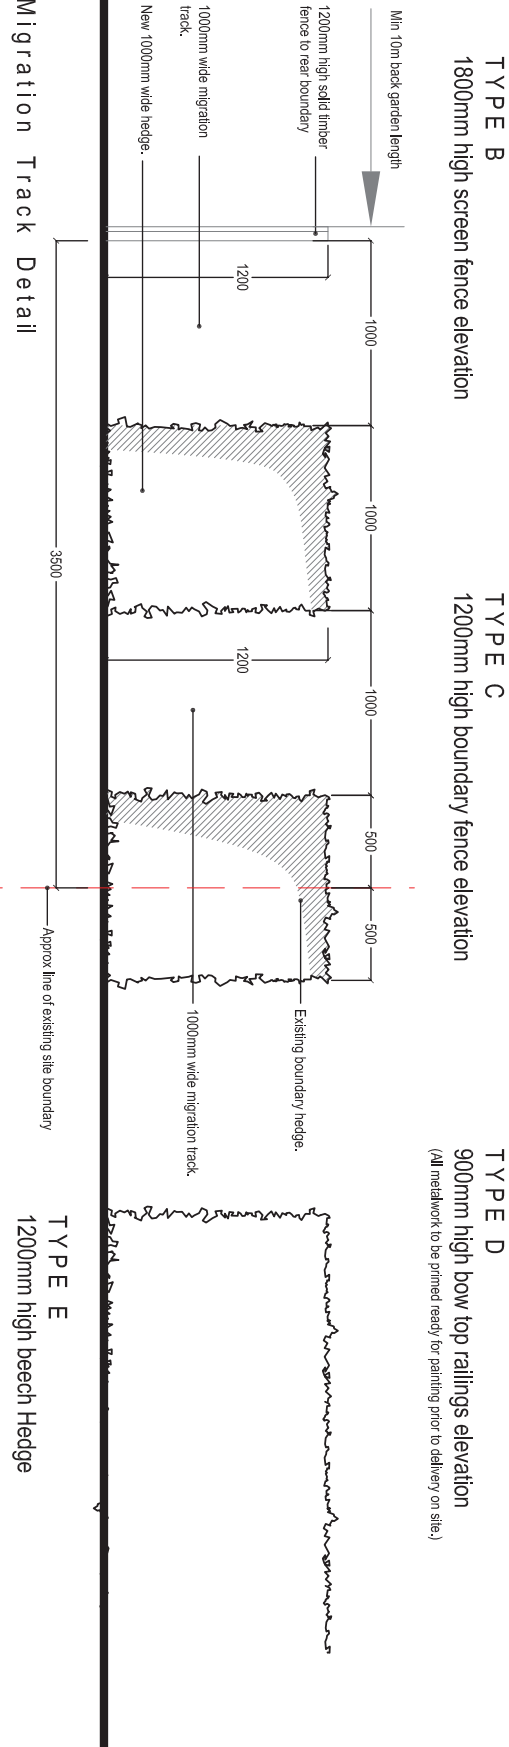



WARNING TO HOUSE PURCHASERS
Property Misdescriptions Act 1991

Buyers are warned that this is a working drawing and is not intended to be treated as descriptive material depending on whether to any particular property or development, any of the specialist materials prescribed by any Other Notice under the above act. The contents of this drawing may be subject to change at any time. All dimensions are given in millimetres unless otherwise stated. The drawings are to be read in conjunction with the Contract and the Specification. The drawings are not to be used for any other purpose without written consent of the architect. The drawings are to be read in conjunction with the Contract and the Specification. The drawings are not to be used for any other purpose without written consent of the architect. Please refer to the contents of the drawing schedule a contract, part of any contract, or warranty.

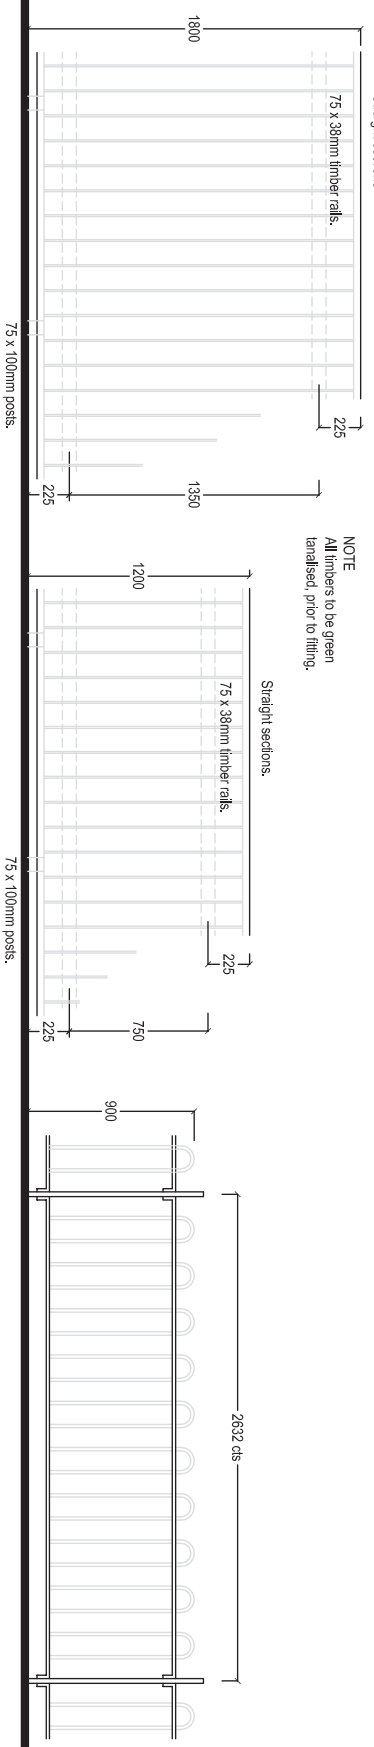

Migration Track Detail

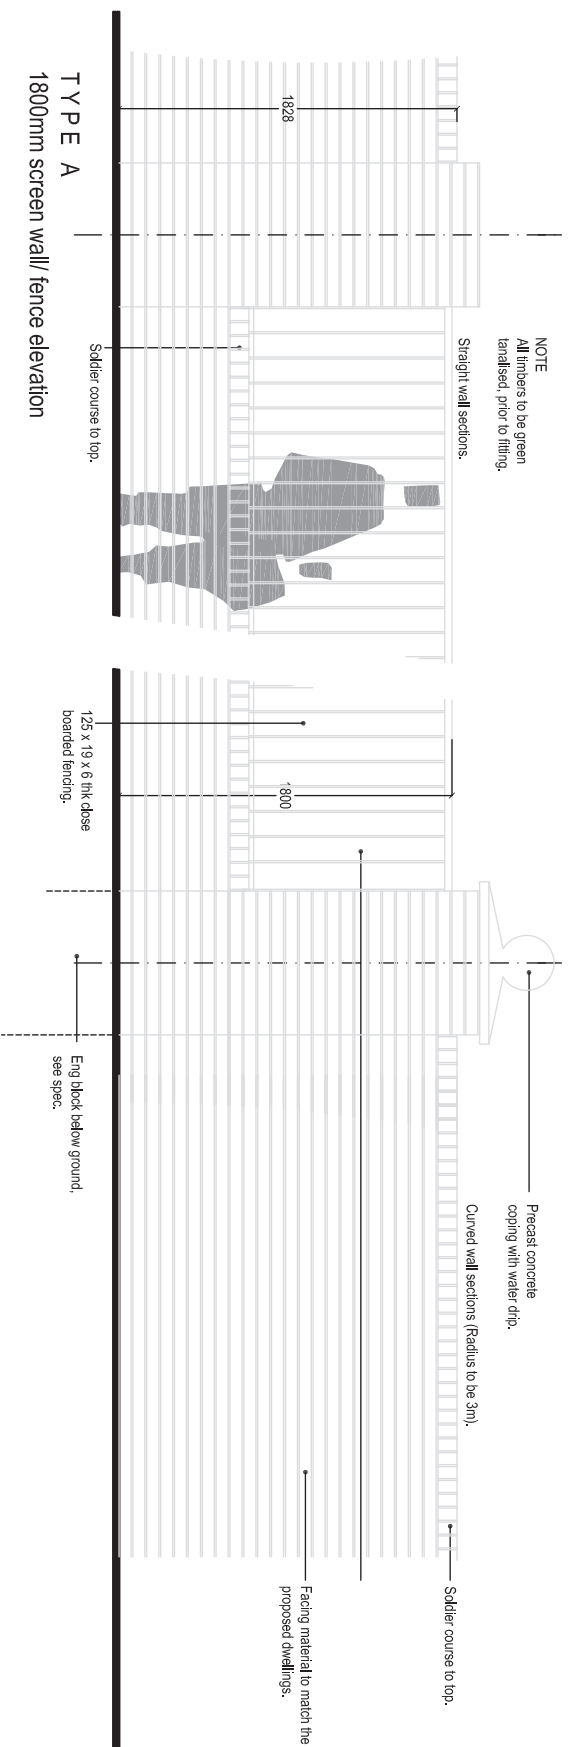

BARRATT
HOMES
MANCHESTER

Barratt Homes Manchester
(A division of BDW Trading Ltd)
4 Brindley Road
City Park
Manchester
M16 9JQ
Tel: 0161 852 0161
Fax: 0161 852 2828

REV	DESCRIPTION	DATE	DRAWN	CHECKED

Job	Sagar House - Eccleston		
Title	Boundary Details		
Designer	MS	Date	Jul 10
Drawn By	MS	Scale	As Shown
		Drawing Number	4081-WF01
		Rev	