


THIS DRAWING IS PROTECTED BY COPYRIGHT AND MUST NOT BE COPIED OR REPRODUCED IN ANY MANNER WITHOUT THE WRITTEN PERMISSION OF RGP ARCHITECTS. ALL DIMENSIONS ARE TO BE CHECKED ON SITE. NORTH POINTS SHOWN ARE AS SHOWN ON THE DRAWING.


SITE SPECIFIC HAZARDS
 THE FOLLOWING HAZARDS HAVE BEEN IDENTIFIED ON THE SITE. THE FOLLOWING HAZARD RESIDUAL HAZARDS HAVE NOT BEEN IDENTIFIED. 

MATERIALS


- WALLS VERTICAL PROFILED COMPOSITE CLADDING PANEL
- PLASTIC FINISH OLIVE GREEN TO MATCH EXISTING
- ROOF PROFILED COMPOSITE CLADDING PANEL
- PLASTIC FINISH GOOSEWING GREY
- DOORS STEEL DOORSETS
- POLYESTER POWDER COAT GOOSEWING GREY
- SHUTTER ROLLER SHUTTER DOOR
- POLYESTER POWDER COAT GOOSEWING GREY

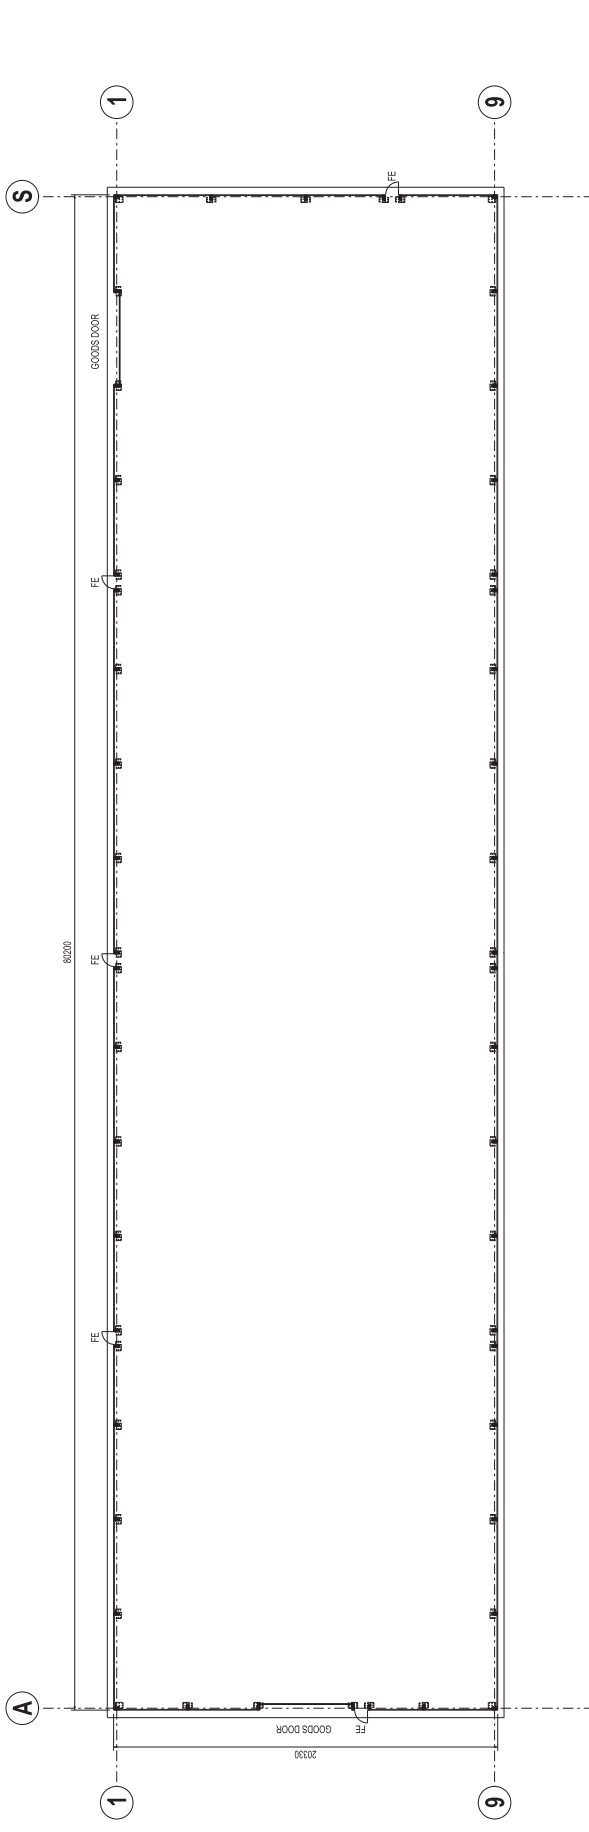


PLAN

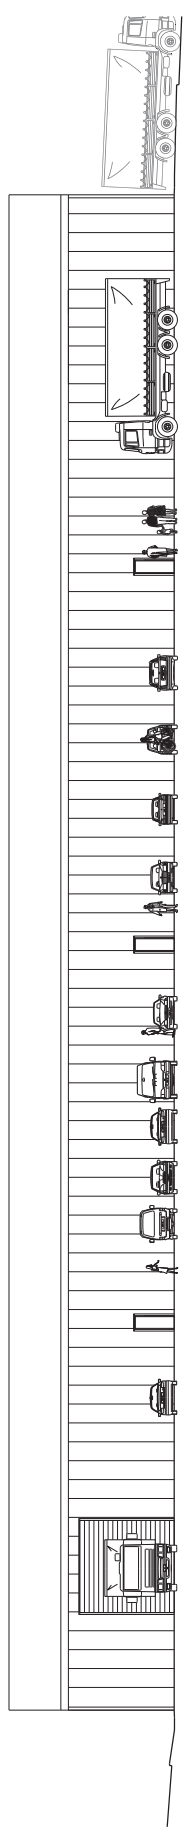

FRONT (NORTH) ELEVATION

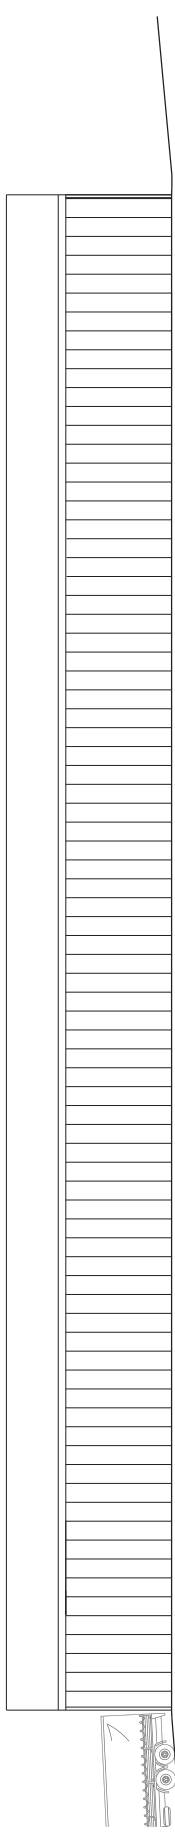

REAR (SOUTH) ELEVATION

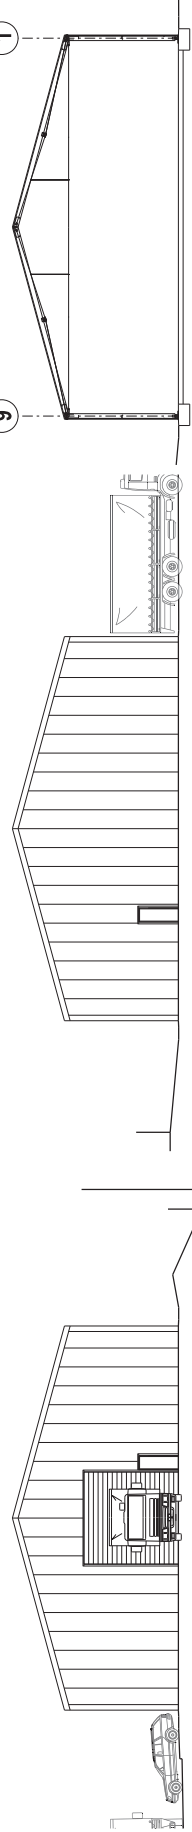

SIDE (WEST) ELEVATION

SIDE (EAST) ELEVATION

SECTION AA

REV. DATE NOTES INT.
 CLIENT / PROJECT
 NIS LIMITED
 ACKHURST ROAD, CHORLEY
 PROPOSED CONCRETE SLAB
 DRAWING TITLE
 PROPOSED PLAN, ELEVATIONS
 & SECTION

PLANNING
 DATE 12.07.13 SCALE @ A3 1:200
 DRAWN BY
 CHECKED BY
 APPROVED BY
 DRAWING NO. 9327 05
 SHEET NO. 1 OF 1
 MANCHESTER LONDON GLASGOW
 105 MANCHESTER ROAD
 BURY LANCASHIRE
 BL9 0TD
 T. 01875 376 600
 F. 0187 376 5265
 W. www.rgp.co.uk
 E. firstnames@rgp.co.uk

