


ELEVATIONS 1:100

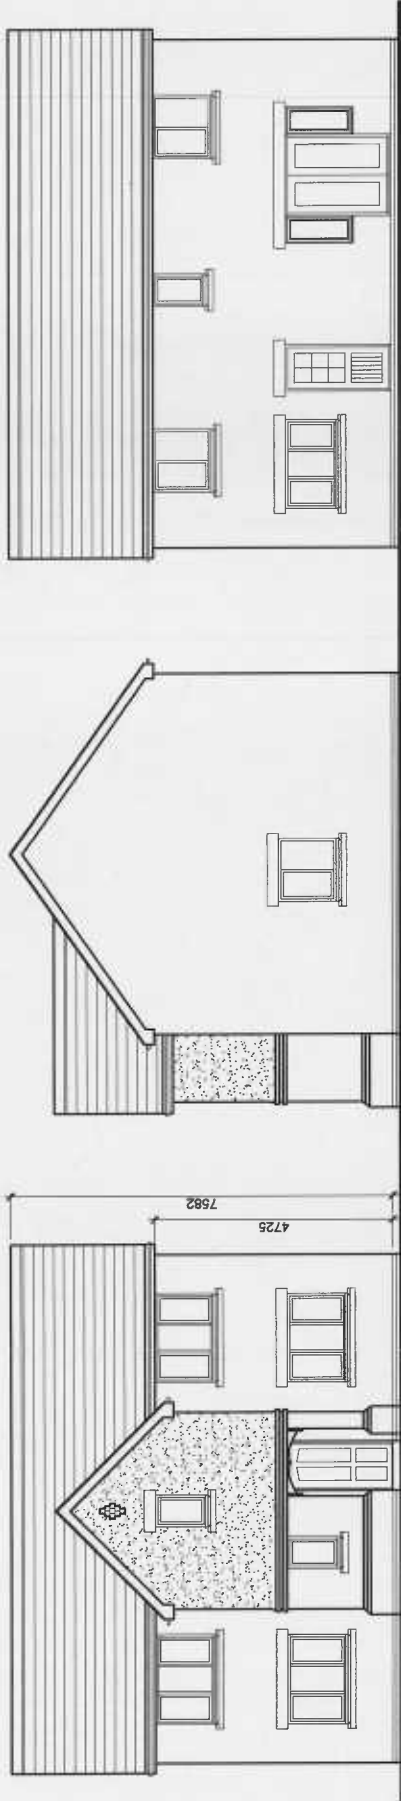


FRONT


SIDE

REAR


SIDE

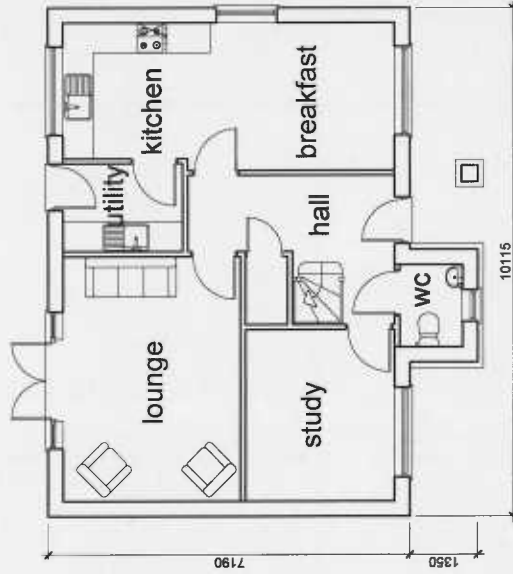

GROUND FLOOR

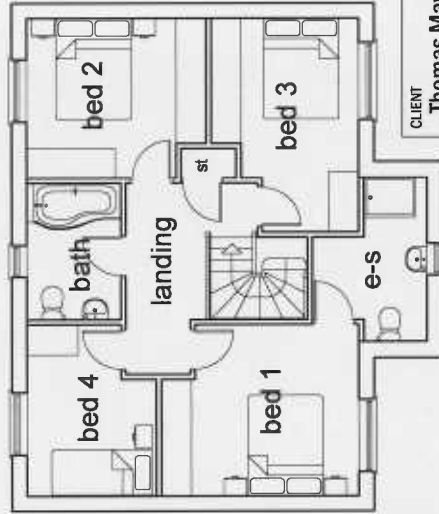

FIRST FLOOR

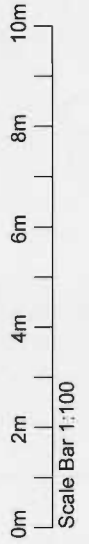

<p>213 PRESTON ROAD WHITTLE LE WOODS CHORLEY LANCASHIRE PR6 7PS TEL: 01257 261555 FAX: 01257 267224 EMAIL: group@mp213.com</p>		<p>CLIENT Thomas Mawdsley Building Contractors</p> <p>PROJECT Proposed Residential Development at Former Buttermere Nursery, Chorley Lane, Charnock Richard</p>	
<p>DRAWING TITLE House Type H - 4H1420 Proposed Plans & Elevations - Plot 2 as drawn Plot 6 handed</p>		<p>DATE 09/05/13</p>	<p>SCALE 1:100 @ A3</p>
<p>DRWN JAL</p>	<p>DRWG NO. 13/040/P04</p>	<p>REV</p>	<p>REV</p>