



Proposed Front Elevation.

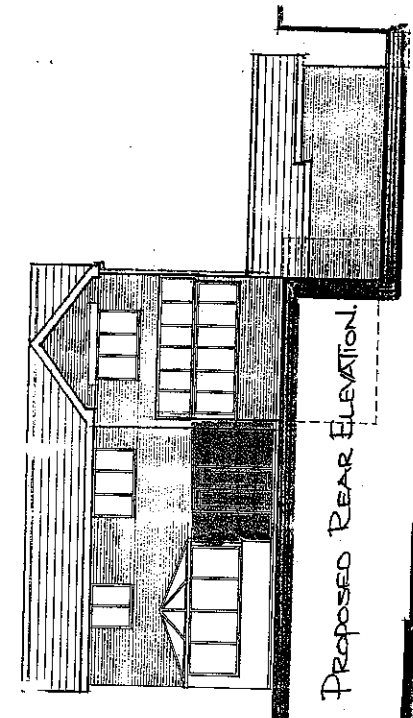

Proposed Rear Elevation.

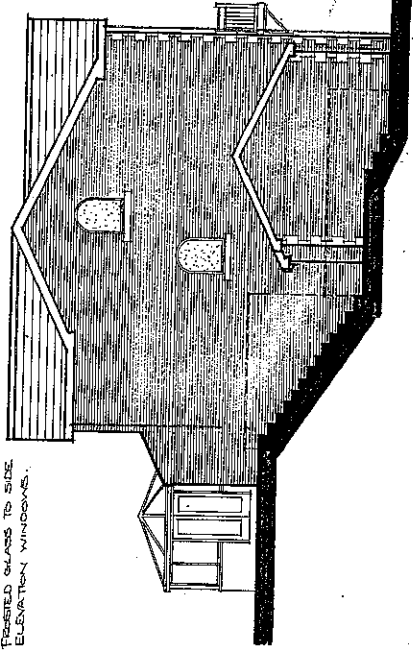

Proposed Side Elevation.



Jane E Meek BSc(Hons) DipTP MRTPI
 Director of Development and Regeneration
 Chorley Borough Council


Reproduced from the Ordnance Survey mapping with the permission of the Controller of Her Majesty's Stationery Office. Crown Copyright. Unauthorised reproduction infringes Crown Copyright and may lead to prosecution or civil proceedings. Chorley B.C. 100018509

Application No.
 06/00598/FUL


Grid Ref:
 E: 359175
 N: 420486

Scale:
 1:1


B.1

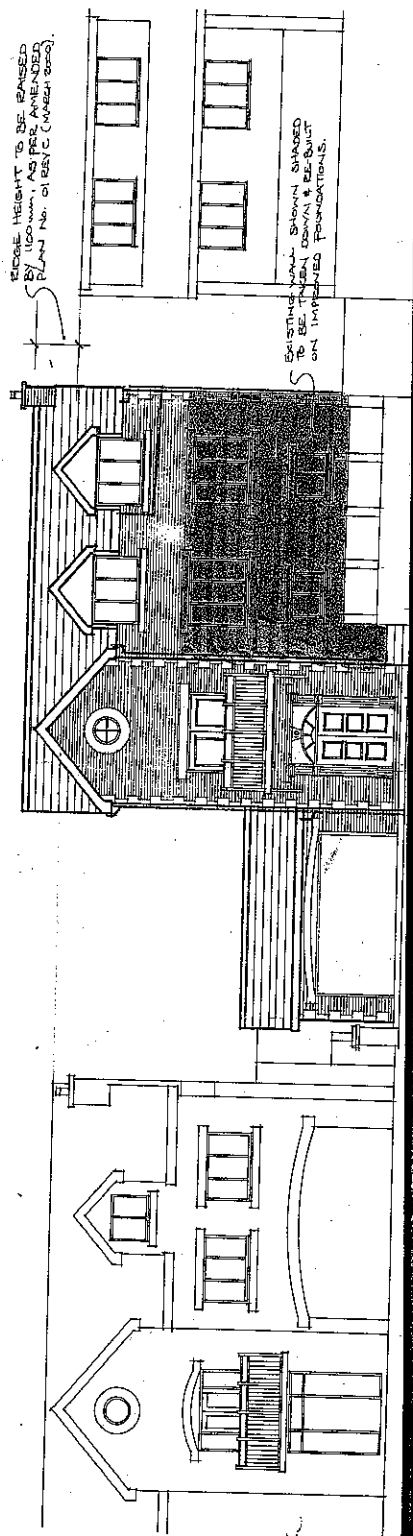

Proposed Front Elevation.

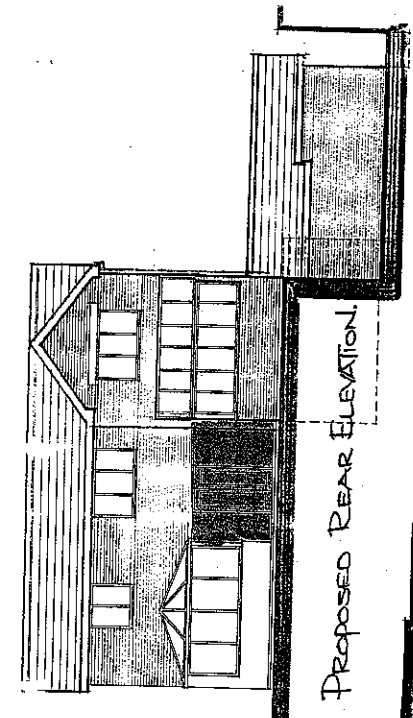

Proposed Rear Elevation.

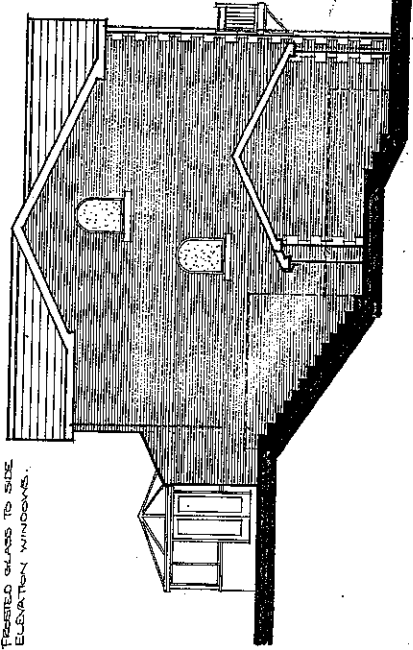

Proposed Side Elevation.



TYPICAL
TYPICAL GLASS TO SIDE ELEVATION WINDOWS.

<p>Jane E Meek BSc(Hons) DipTP MRTPI Director of Development and Regeneration Chorley Borough Council</p>		<p>Reproduced from the Ordnance Survey mapping with the permission of the Controller of Her Majesty's Stationery Office. Crown Copyright. Unauthorised reproduction infringes Crown Copyright and may lead to prosecution or civil proceedings. Chorley B.C. 100018509</p>	
<p>Application No. 06/00598/FUL</p>	<p>Grid Ref: E: 359175 N: 420486</p>	<p>Scale: 1:1</p>	<p>B.1</p>