


12/681

BOWLING GREEN ADJ LEY INN BACK LANE CLAYTON-LE-WOOD
CHORLEY PR6 7EU - PHC 40920

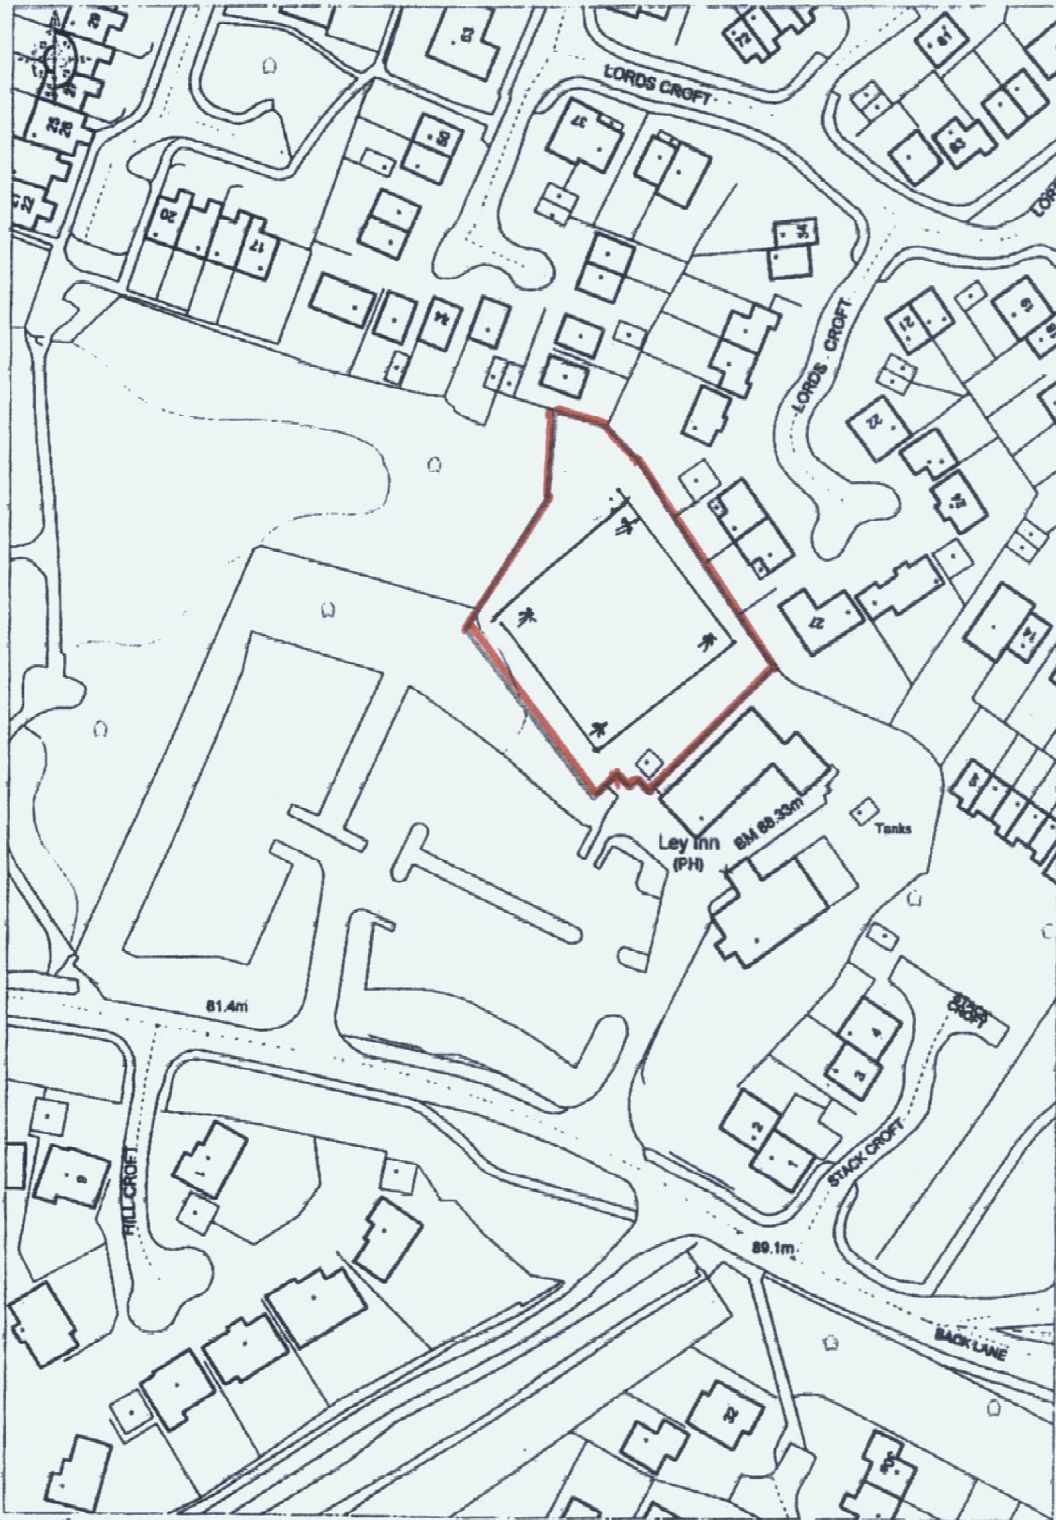

Ordnance Survey

© Crown Copyright 2008 All rights reserved. Licence number 100020449. Plotted Scale - 1:1250