
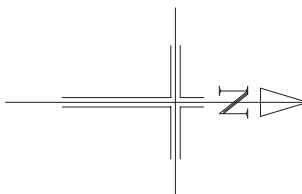


GOUGH LANE, BAMBER BRIDGE

SITE LOCATION PLAN Scale 1:500

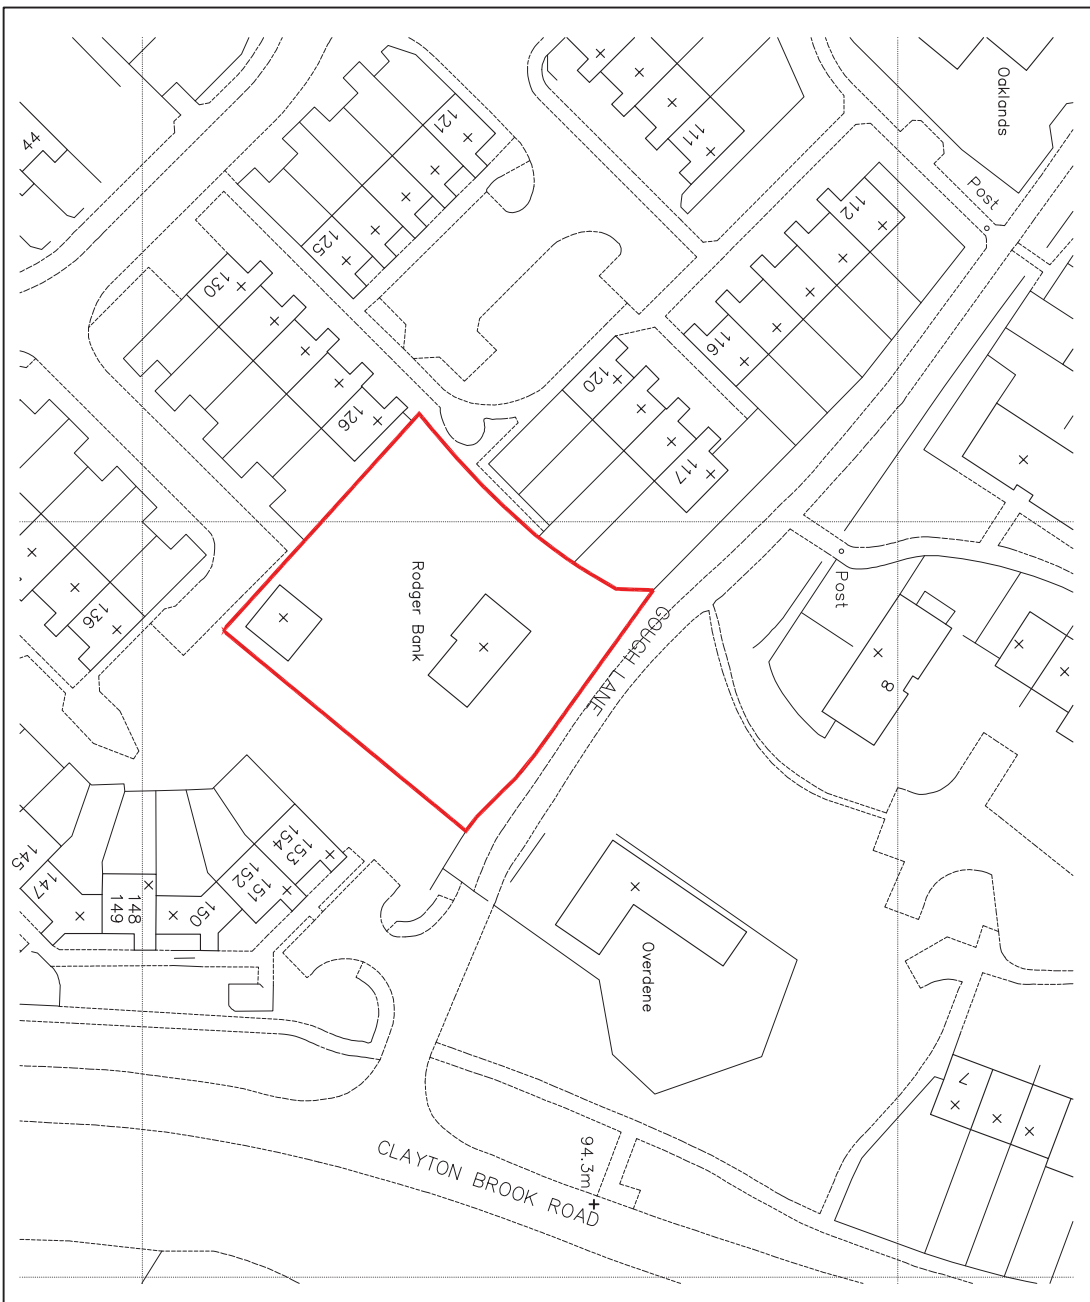

This drawing is for planning purposes only. It is not to be used for any other purpose. The client is responsible for the accuracy of the information provided. The architect is not responsible for the accuracy of the information provided. This drawing is for planning purposes only.

THIS DRAWING IS FOR PLANNING SUBMISSION PURPOSES ONLY.

STEPHEN TORTELY ARCHITECT 07939102403

Rev.	Description	Date
01	MR & MRS BUTLER	
02	LAND OFF GOUGH LANE	
03	BAMBER BRIDGE	
Drawing Title SITE LOCATION PLAN		
Scale	1:500 @ A3	Date
Job No	PR-17	DATE
Rev.	-	
Planning Status	PLANNING	