



general.  
 All work to be carried out in accordance with the Building Regulations, to the complete satisfaction of the Local Authority Building Inspector and to the specific requirements of the relevant Council or other authority.  
 Do not scale off this drawing.  
 All contractors to use best practice measurement and agree with the architect and sub-contractor before commencing work.  
 Figures shown are for reference only. Any discrepancy between figure dimensions and actual dimensions are to be reported immediately to the architect and contractor before proceeding.

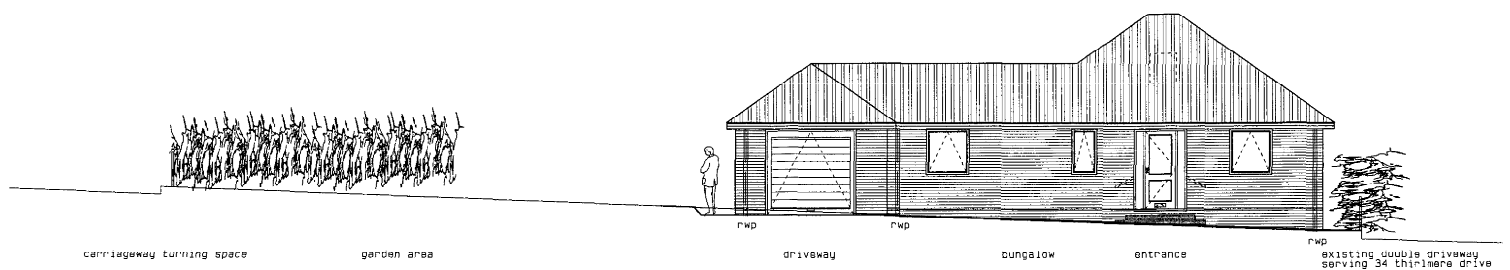

north

CHORLEY BOROUGH COUNCIL  
 TOWN AND COUNTRY PLANNING ACT 1990  
 13100510/001  
 16 SEP 2013  
 DEAN  
 THIS IS THE PLAN REFERRED TO IN APPLICATION No. - External  
 Evaluation

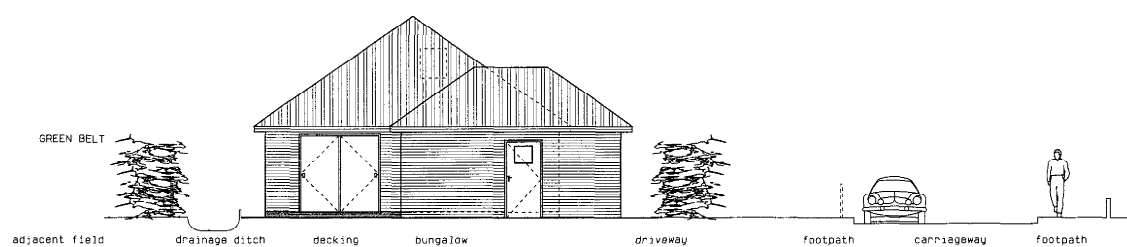


east

scale 1 to 100 in a3 format  
 planning application  
 residential development at  
 thirlmere drive, withill,  
 on behalf of  
 d and b stanton owners.  
 one bedroom bungalow.

GENERAL ARRANGEMENT  
 EXTERNAL ELEVATIONS 01.

|      |       |          |           |
|------|-------|----------|-----------|
| DATE | 1.50. | REV      | 25.05.13. |
| NO.  | 0070  | REVISION |           |
| NO.  | D103  |          |           |

DATE: 1.5.13  
 BY: MDM  
 CHECKED: MDM  
 APPROVED: MDM

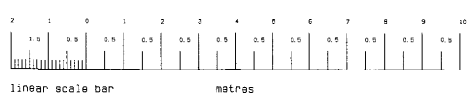

V03.

D103

michael de-maine  
 architectural consultant  
 and surveyor.  
 101-1011  
 101-1011  
 101-1011  
 101-1011