


8 no standard car
park spaces

Chorley Tyres Works

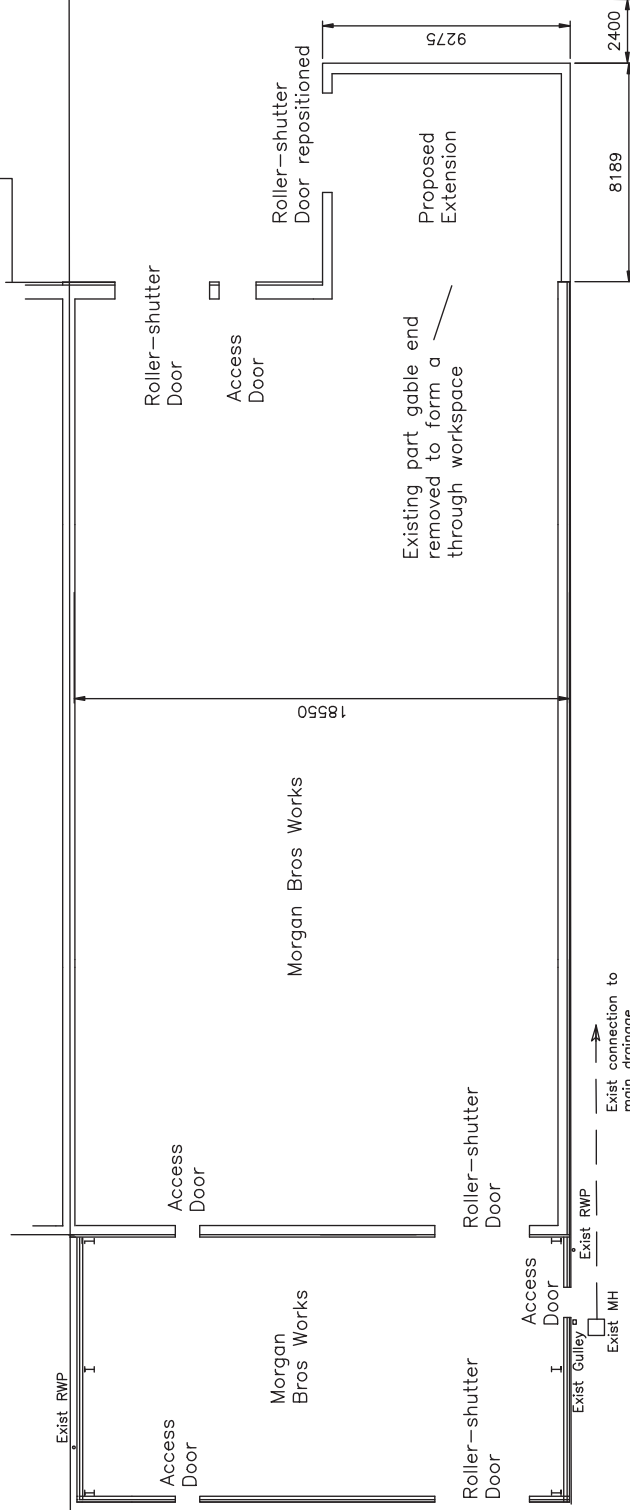

Green Farm House, Wood Lane
Heskin, CHORLEY, Lancs PR7 5NP
Telephone: 01257 451228
Mobile: 07818 088740
Fax: 01257 451228
E Mail: nra@mfd.biz

Do not scale this drawing
All dimensions to be checked and verified on site.
Any discrepancies in the drawing to be immediately reported to MFD.
© COPYRIGHT MFD 2005 original size 50mm

Client
Morgan Bros (Metalwork Solutions) Ltd
Project
Primrose Bank Mill, Friday Street, Chorley

Rev.	Date	By	Description

Title	Single Storey Rear Extension - Plan View		
Drawn	ALN	Date	26.08.13
Scales	1/200	Drawing Number	101/116/381
Rev.			