
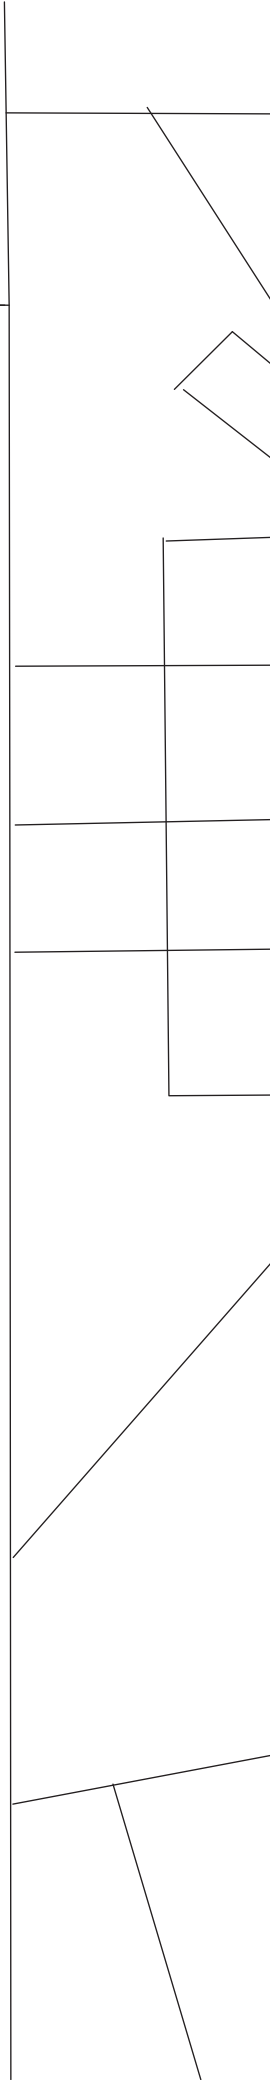


8 no standard car  
park spaces

Chorley Tyres Works

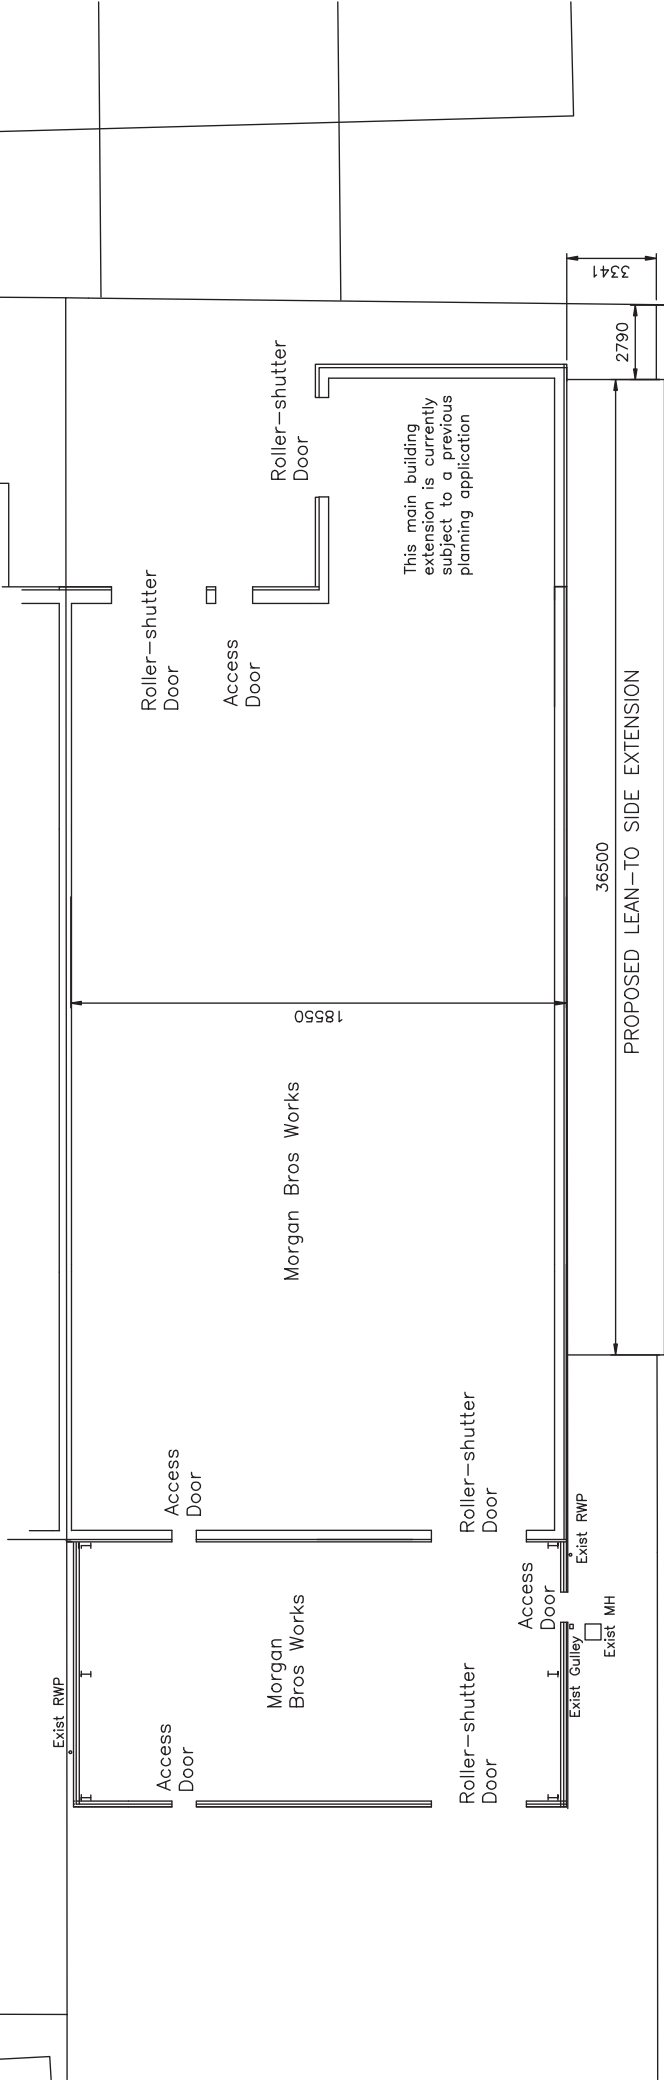

Rev.	Date	By	Description

Title			
Single Storey Side Extension - Plan View			
Drawn	Date	Scales	Drawing Number
ALN	29.08.13	1/200	101/116/386
Rev.			

Client	Morgan Bros (Metalwork Solutions) Ltd
Project	Primrose Bank Mill, Friday Street, Chorley

Do not scale this drawing  
All dimensions to be checked and verified on site.  
Any discrepancies in the drawing to be immediately reported to MFD.  
© COPYRIGHT MFD 2005 original size 50mm

Green Farm House, Wood Lane  
Heskin, CHORLEY, Lancs PR7 5NP  
Telephone: 01257 451228  
Mobile: 07818 088740  
Fax: 01257 451228  
E Mail: nfd@mfd.biz

