


DO NOT SCALE FROM THIS DRAWING
ALL DIMENSIONS MUST BE GIVEN ON THE CONTRACT DRAWING TO
CONSTRUCTION

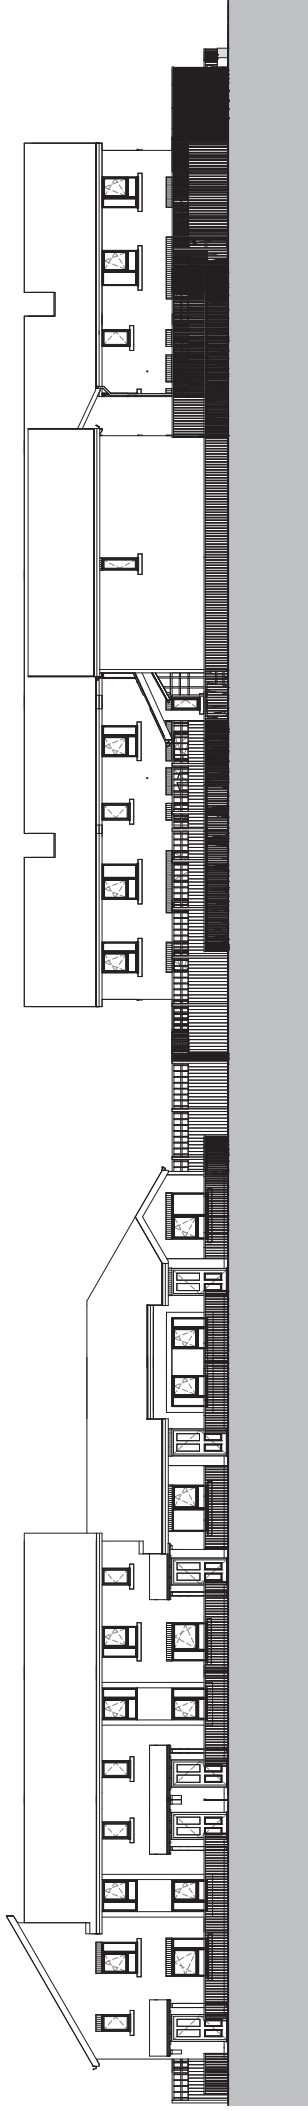


1 Hodder Avenue Elevation

1 : 100



2 West Block Elevation

1 : 100

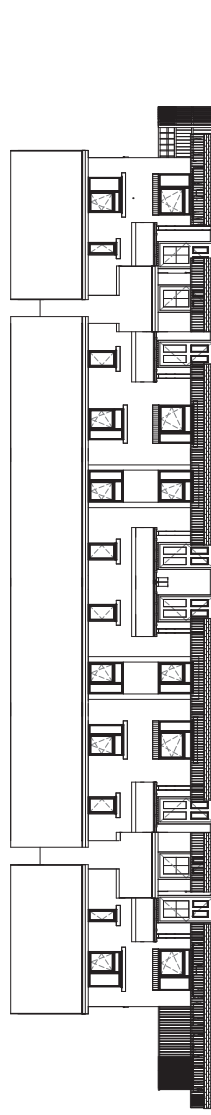

3 Moor Road Elevation

1 : 100

No.	Date	Rev.	Description
-----	------	------	-------------

Bernard Taylor Partnership
Architects

Client:
Adactus Housing

Project:
Douglas House, Chorley

Description:
Elevations as proposed

Drawn By:	Checked By:	Date:	Scale @ A1:
MA		08/06/13	1 : 100
Job No.:	Drawn No.:	Rev.:	
2217		106	

Elizabeth House, 488 Dabbahay Road, Nelson (Mersey), Lancashire, SK14 1BS
E: 0161 4811221 F: 0161 4811272 A: info@bernardtaylor.com
www.bernardtaylor.com