



MARKET STREET LOCATION PLAN

1:2000

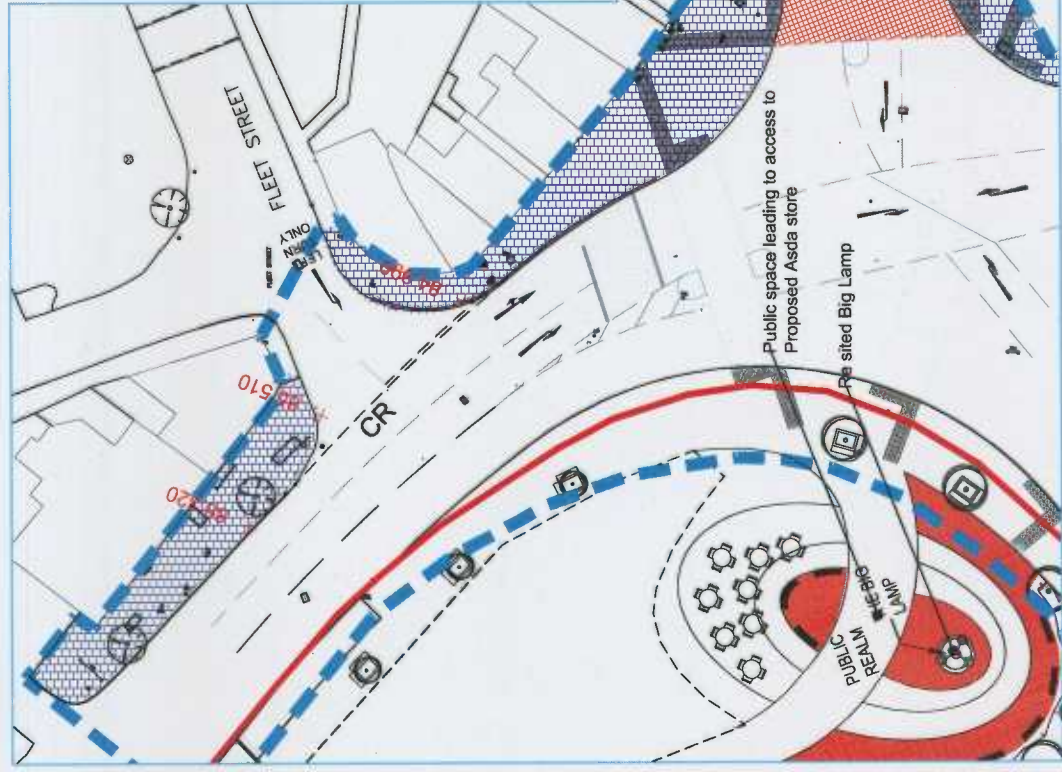

MARKET STREET PLAN 1. 1:200

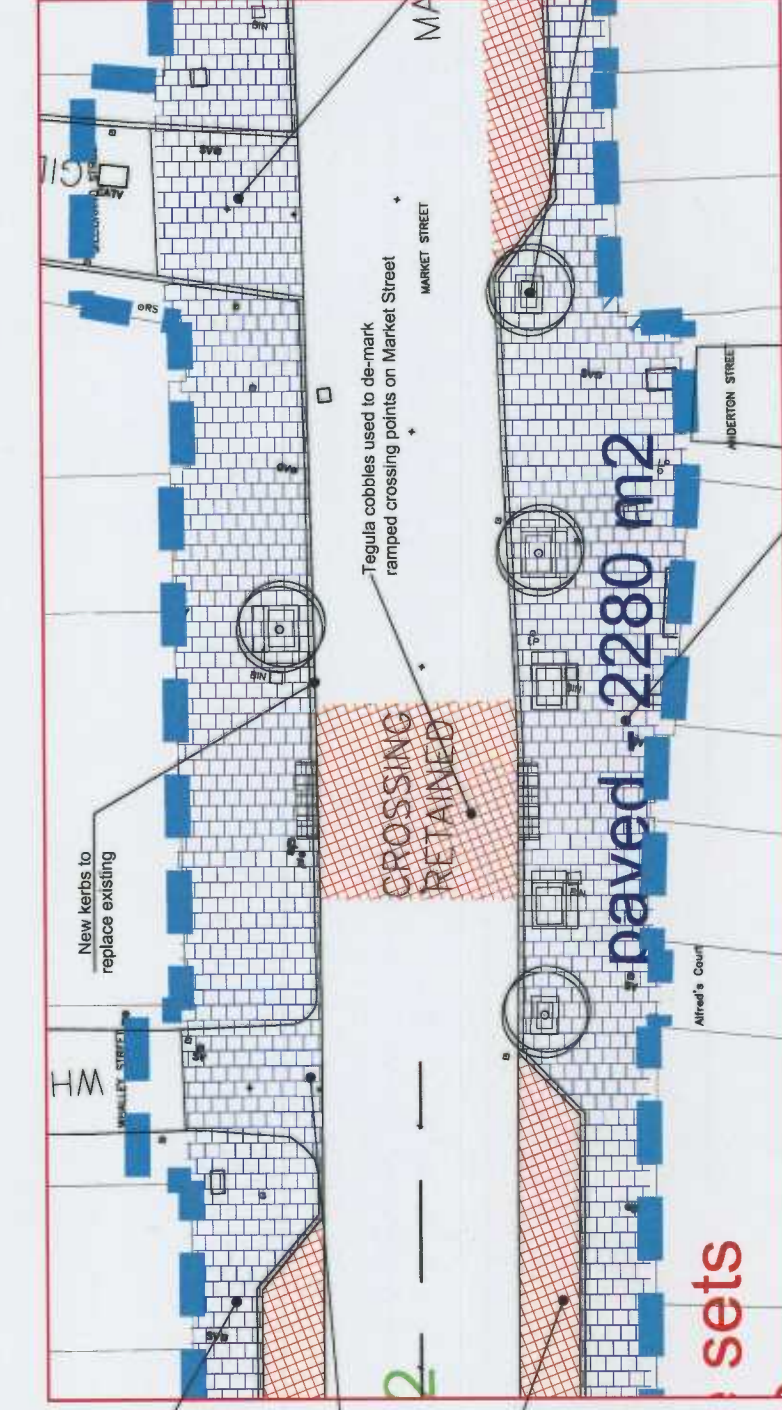

MARKET STREET DETAIL PLAN

1:100

Gray textured buff paving slabs to pedestrian footpaths

Tegula cobbles used to de-mark ramped crossing points on Market Street

Gray textured buff paving slabs used to de-mark ramped crossing points on Market Street

Timber planter with tree



Marshalls Concrete Kerb
In Charcoal
Conservation Kerb 145 x 255mm




The trees to be planted (Horsebean) a densely conical form of the common Horsebean, excellent when planted as a specimen tree or where space is limited as it will remain in a columnar shape and fit well within the constraints of the Market Street setting.
Timber Planters:
Street Design Limited,
Unit 47 Hayhill Industrial Estate,
Barrow Upon Soar.

Pedestrian access enhanced with new crossings

Gray textured buff paving slabs to pedestrian footpaths

Gray textured buff paving slabs used to de-mark ramped crossing points on Market Street

Timber planter with tree

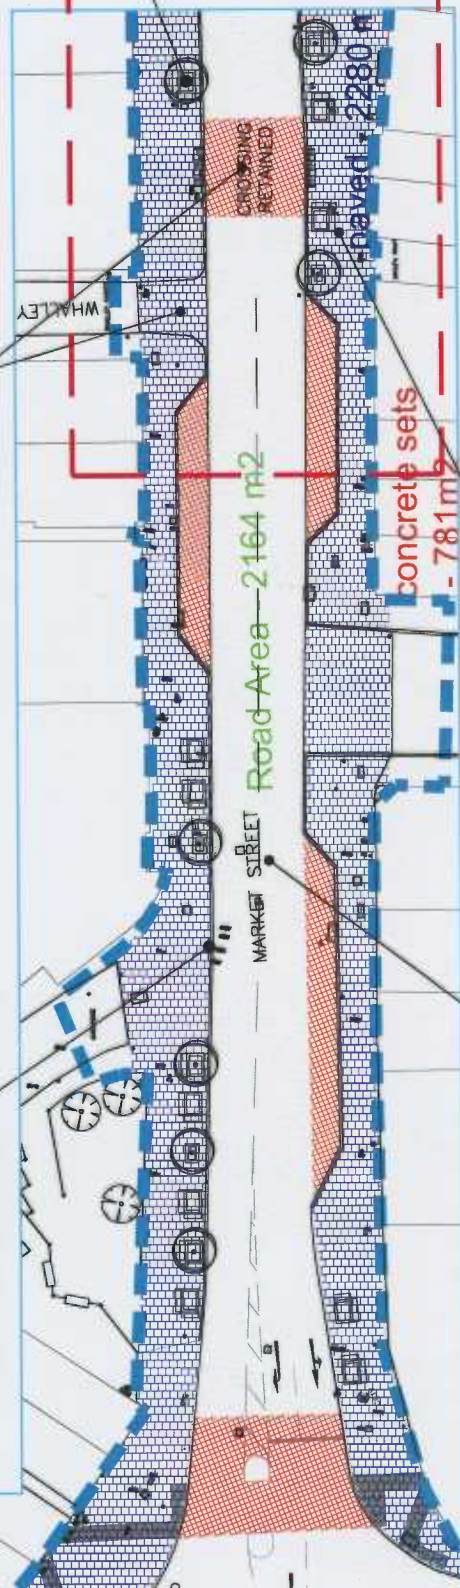

MARKET STREET PLAN 2. 1:200



Marshalls Tegula cobbles in "penny" grey colour (80x80) to be used to de-mark parking and the ramped areas of raised pedestrian crossing points on roads adjoining Market Street.



Paving "Gray textured Buff Paving Slabs" - Marshalls range - Paved 600 x 600 slabs to be used on all areas of paving including raised pedestrian crossing points on roads adjoining Market Street.

WCEC ARCHITECTS - DISCLAIMER:
This drawing is the property of WCEC Architects and is not to be used for any other purpose without the written consent of WCEC Architects. It is to be used for the purposes of the project only and is not to be used for any other purpose without the written consent of WCEC Architects.

XREF'S IN THIS DRAWING
PLEASE REFER TO LANDSCAPE ARCHITECTURE PROPOSALS FOR LANDSCAPE PROPOSALS.
PLEASE REFER TO TRANSPORT PLANS FOR DETAILS FOR HIGHWAYS PROPOSALS.



ASDA
TOWN CENTRE REGENERATION PROPOSED MARKET STREET WORKS
PLANNING
DRAWN BY: AS SHAWAN @ AD
CHECKED BY: ATW
DATE: SEPTEMBER 2009
wcec architects
01549 20253 • www.wcec.co.uk
020 800 07405
PL_11