


N

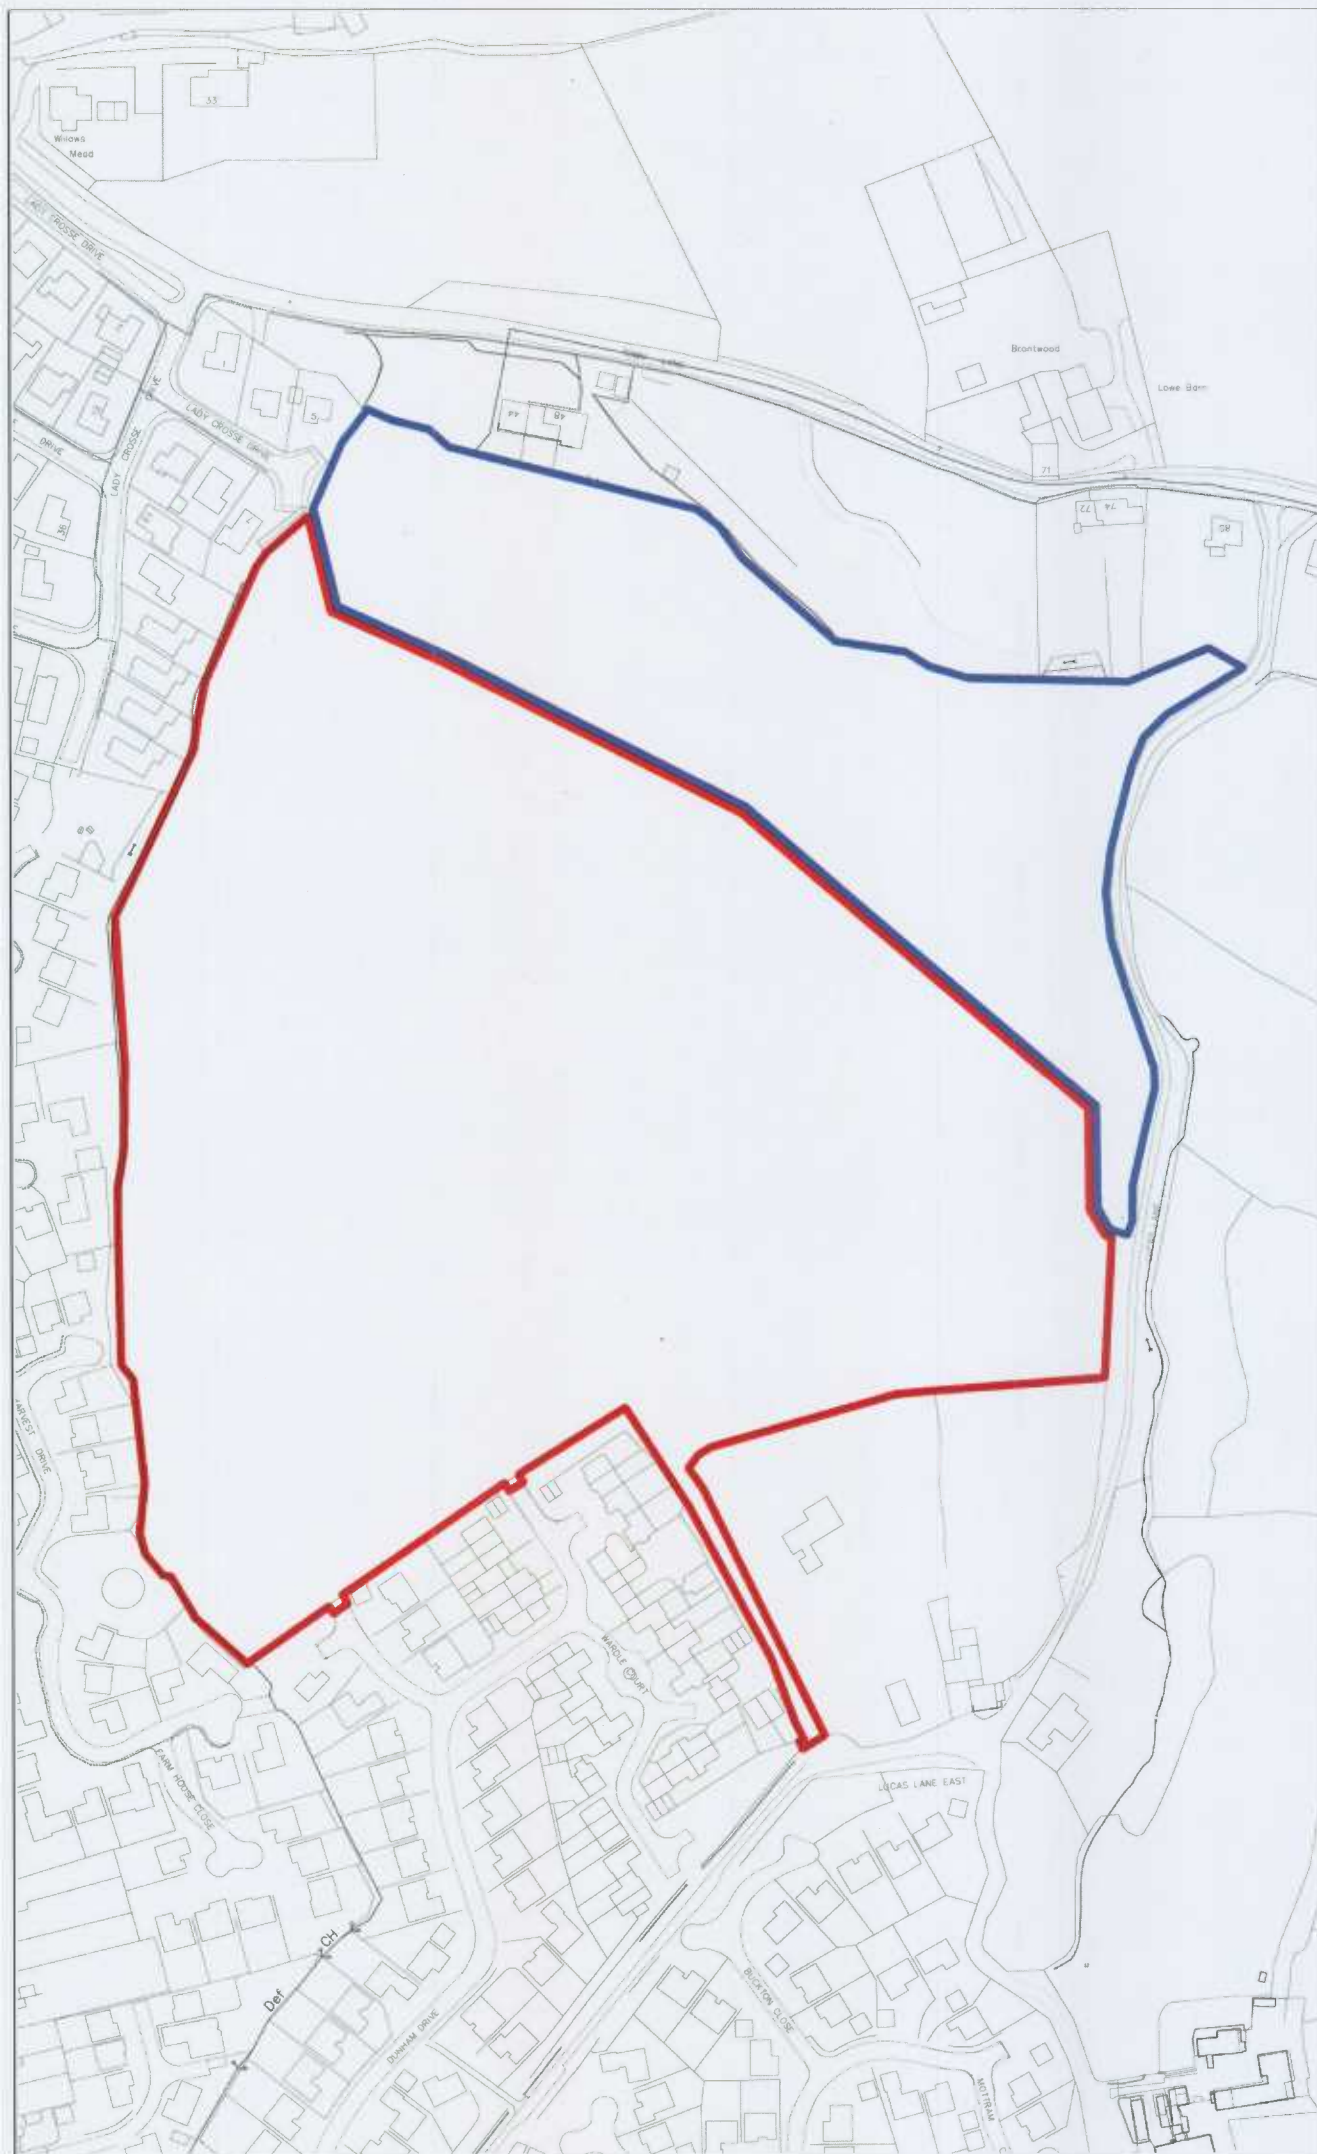

Red edge 7hec
 Blue edge 2.3hec

Baldwin Design
 Consultancy

Revision:
 Draw A - final edge polyline advanced to include cut-off-line walls 09/11/11

Project Title:
Residential Redevelopment

Address:
Lucas Lane, White-le-Woods.

Drawing:
Location Plan

Drawing No:
 RW14LRP01A

Drawn:
 CR Date: 09/11/11

Scale:
 1:1500 Paper Size:
 A2