


2009
Reproductive
whole or p
prohibited
the prior
permission
Drpdance S

WESTFIELD
ROAD

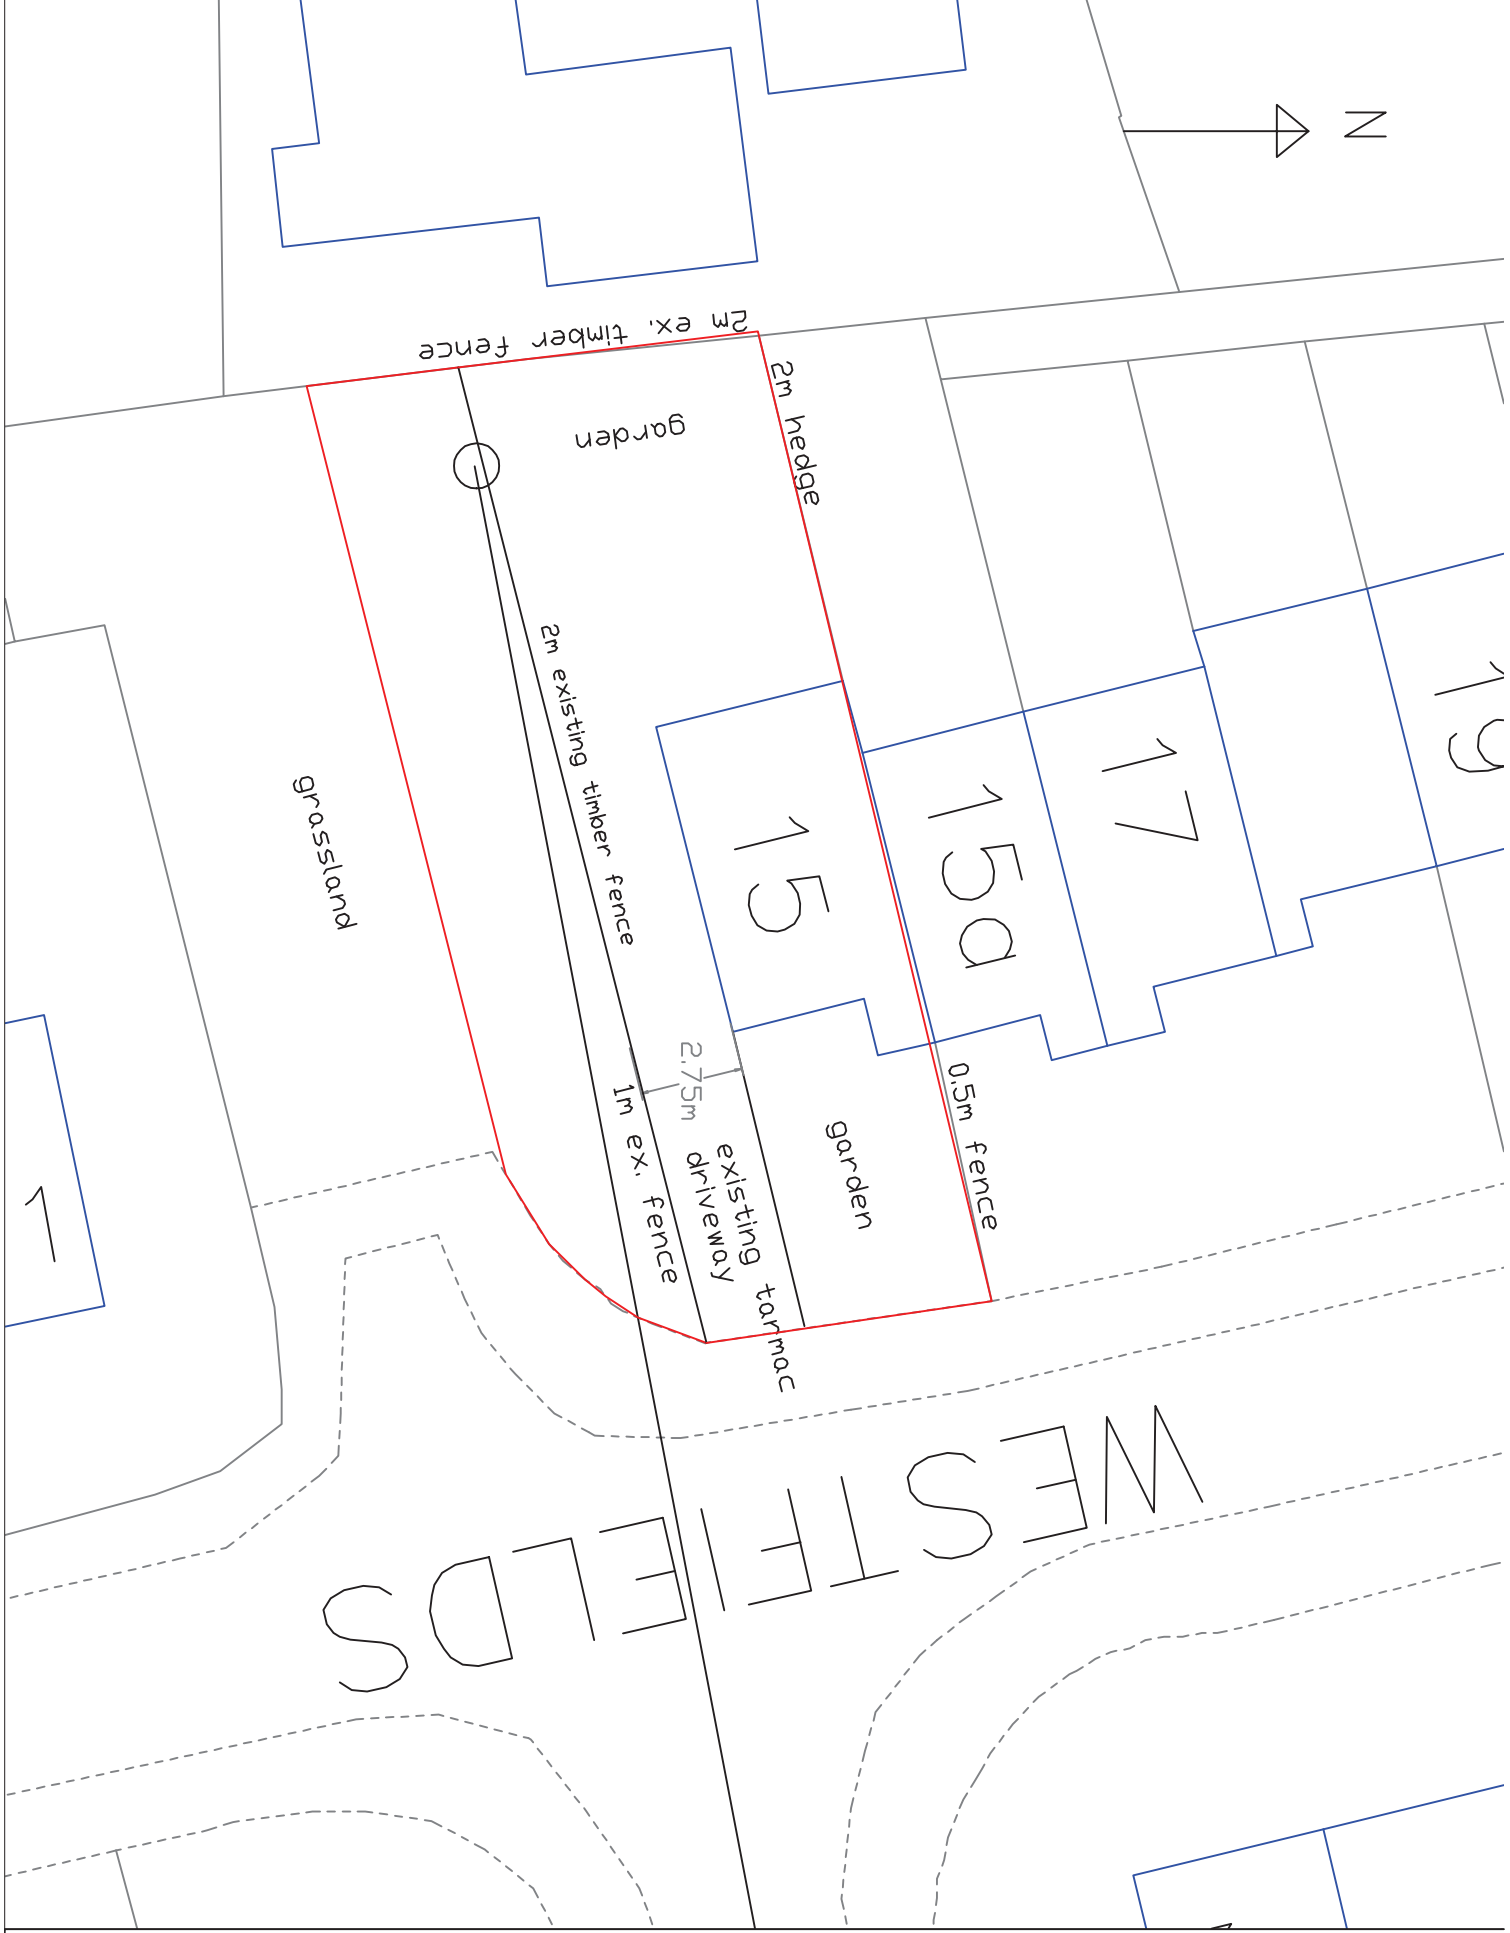

Project:
PROPOSED C
of use, land ac
to 15 Westfield
Crosstn
PR26 9RT

Title: Block P1
Date: 14/10/12
Scale: 1:200@
Drawing Ref:
15WBP