



SCHOOL SIDE

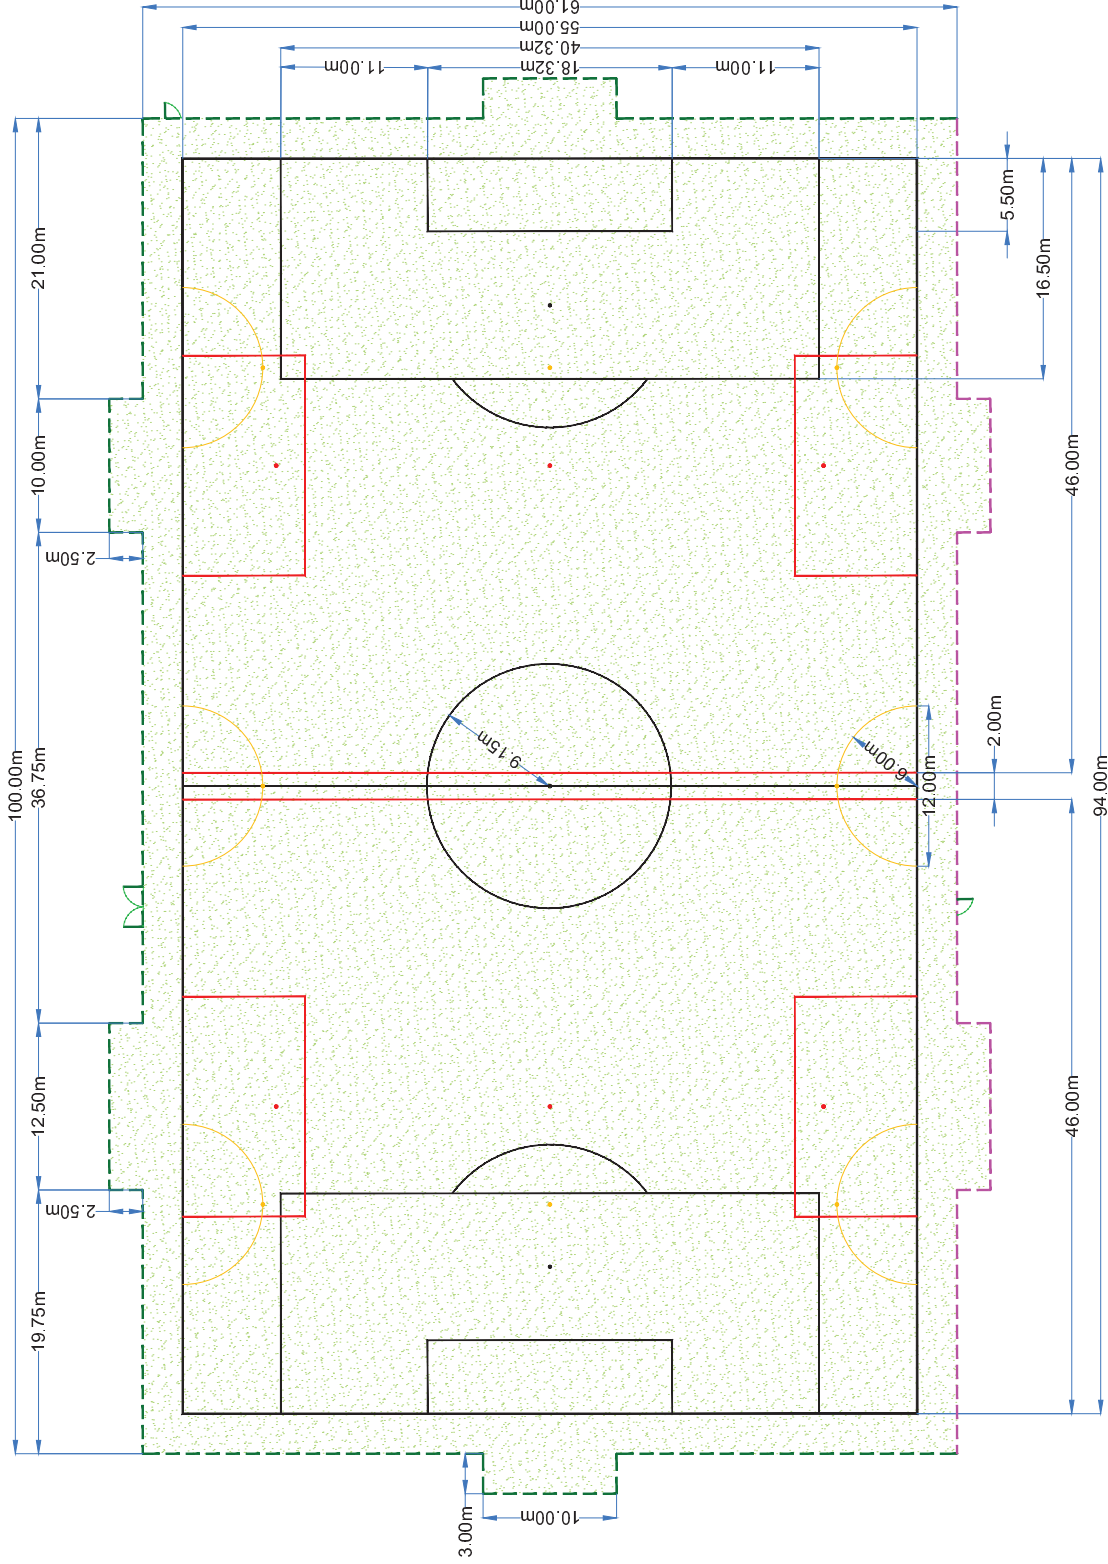

Key:

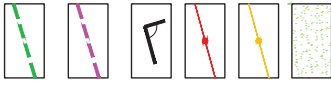

SYNTHETIC GRASS PITCH - GENERAL INFORMATION:
 External to the pitch dimensions the synthetic surface shall continue with the same qualities of material, slope, smoothness and watering facilities (if part of the contract) for a minimum distance of three metres before any change in playing surface.

FOOTBALL PITCH (WHITE) - GENERAL INFORMATION:
 The width of the playing lines should be 80mm maximum, and the goal-line should be marked the same width as the depth of the goal posts. Line colour is to be white.
 The external dimensions should include the width of the lines. The centre of the penalty spot is measured from the outside of the goal line. The dimensions for the centre circle and penalty kick area are measured from the centre of the field and penalty spot respectively, to the outside of the lines.

FIVE ASIDE PITCH (YELLOW) GENERAL INFORMATION:
 The pitch is marked with lines that are 75mm wide and all lines will be marked in yellow. The centre mark is positioned at the mid point of the pitch.

The penalty area for each goal is formed by a semi-circle of radius 6.0m (irrespective of pitch size) measured from the midpoint of the goal line. The extremities of the semi-circles should reach the goal line, barrier or wall regardless of whether or not the goal posts encroach into the playing area. The penalty mark should be 6m from the mid point between the goal posts and equidistant from them.

MINI SOCCER PITCH (RED) GENERAL INFORMATION:
 The pitch is marked with lines that are 75mm wide and all lines will be marked in red. The centre mark is positioned at the mid point of the pitch.
 The penalty area for each goal is formed by a rectangle measuring 16.47m x 9.15m. The penalty mark should be 7m from the mid point between the goal posts and equidistant from them.

LINE MARKINGS GENERAL INFORMATION		
LINE MARKINGS DESCRIPTION	WIDTH	COLOUR
Football Full Size Markings (Indicated on plan in black for dwg purposes only)	80mm	WHITE
Mini Soccer Pitch with runoffs	75mm	RED
5-a-side Pitch with runoffs	75mm	YELLOW



PLAN OF SYNTHETIC GRASS PITCH INCLUDING:
 5-A-SIDE SPORTS PITCHES, MINI SOCCER PITCHES & FULL SIZED FOOTBALL PITCH

REVISION	1	14.01.13	21.01.13															
Based for comments																		

FOR APPROVAL

ThorntonContractors
 CONFIDENTIAL
 THIS DRAWING & THE INFORMATION CONTAINED HEREIN IS THE PROPERTY OF THORNTON CONTRACTORS & IS NOT TO BE REPRODUCED, COPIED, OR TRANSMITTED IN ANY MANNER WITHOUT THE WRITTEN PERMISSION OF THORNTON CONTRACTORS. IF YOU ARE NOT AN EMPLOYEE OF THORNTON CONTRACTORS, YOU ARE NOT TO BE USED FOR COMMERCIAL PURPOSES WITHOUT THE WRITTEN PERMISSION OF THORNTON CONTRACTORS. ©

PROJECT: BISHOP PAWSTORNE CHURCH OF ENGLAND ACADEMY GARDENS
 DRAWING TITLE: GENERAL ARRANGEMENT PLAN SYNTHETIC TURF SPORTS PITCH
 DRAWN: MP DATE: 14.01.13 SCALE: 1:200@A4
 APPROVED: JH DATE: 21.01.13 FILENAME: P11543_03.003 REV: 2

METCALF DRIVE
 METCALF INDUSTRIAL ESTATE
 ALTHAM
 ALTHAM
 LANCASHIRE BB5 5TU
 Tel: 01282 777345
 Fax: 01282 777654