


Go Ape - Rivington
 Proposed Shelter Relocation Plan
 A4 @ 1:500
 Print Date: 29/11/13

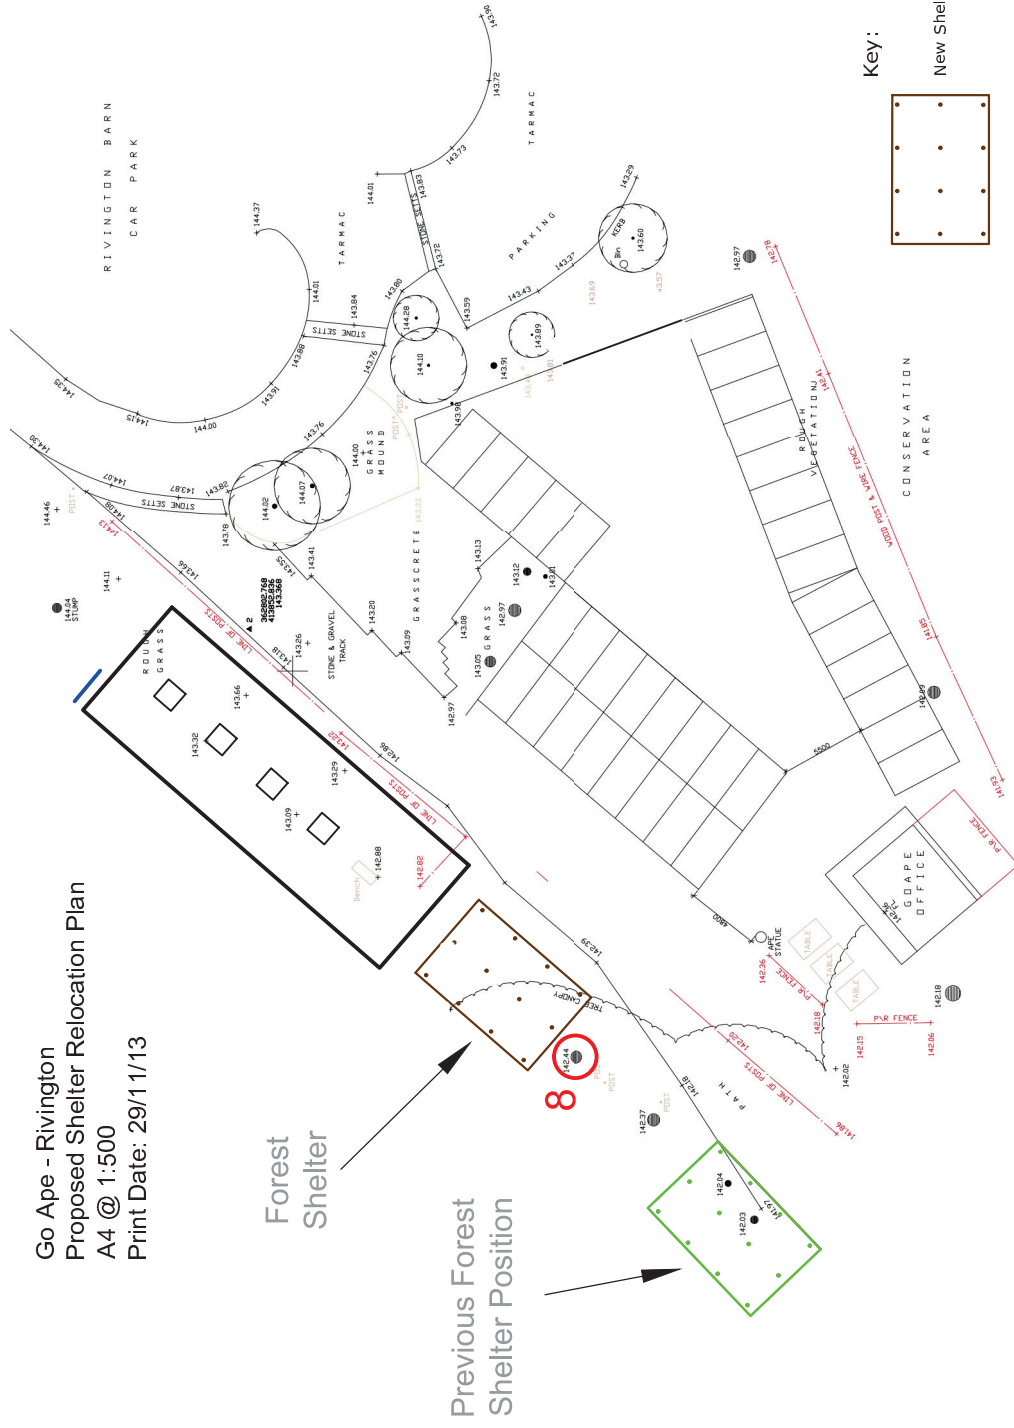

Forest Shelter

Previous Forest Shelter Position

Key:

New Shelter

Horse Tether Fence

8 ○ Trees which will need arboricultural work