


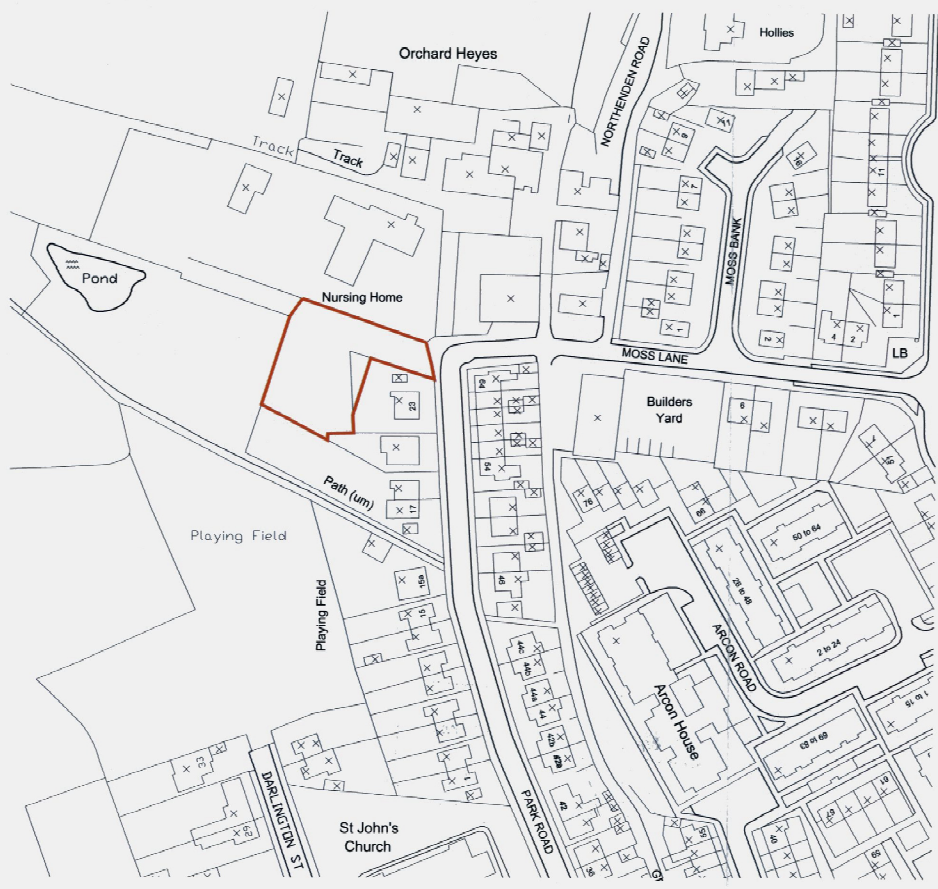

Do not scale or use drawing as a template



14/00069/PL

| | |
|---------------------|-------------|
| CHORLEY COUNCIL | |
| DEVELOPMENT CONTROL | |
| REC'D | 23 JAN 2014 |
| FILE | |
| ACK'D | |
| ATTEN OF | |
| COPIES TO | |

Client
PRESTIGE HOMES (NW) LTD

Project
3 No. DWELLINGS TO THE REAR OF 23 PARK ROAD, COPPULL, CHORLEY

Title
SITE LOCATION PLAN

Notes
All dimensions are approximate and must be checked on site prior to the commencement of the works.

| Revisions | Date |
|-----------|------|
| | |

| | | | |
|-------------|-----------|----------|---|
| scale | 1:1250@A3 | drawn | . |
| date | Dec 13 | approved | . |
| drawing no. | PH-PR-C | P-05 | |

Site Location Plan

Scale:1:1250