


PROPOSED

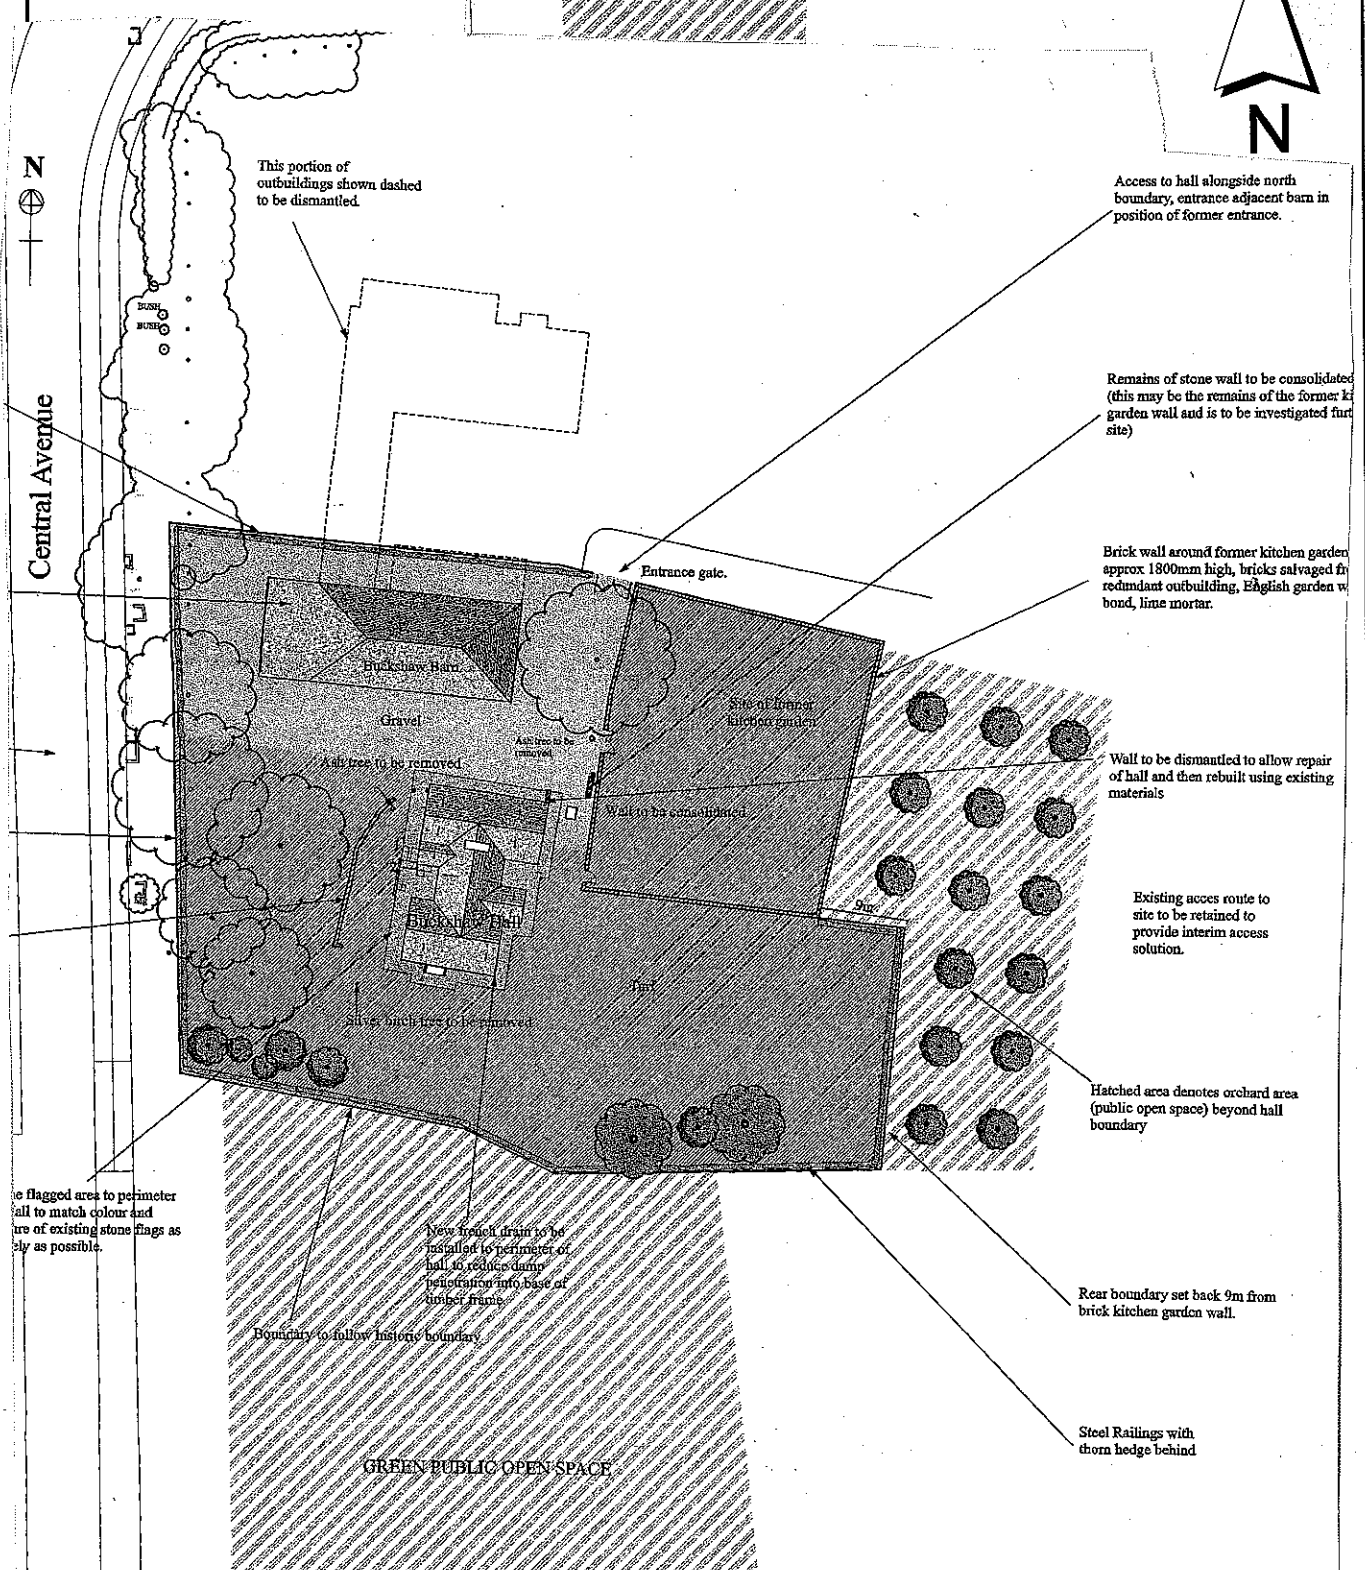

This portion of outbuildings shown dashed to be dismantled.

Access to hall alongside north boundary, entrance adjacent barn in position of former entrance.

Remains of stone wall to be consolidated (this may be the remains of the former kitchen garden wall and is to be investigated further on site)

Brick wall around former kitchen garden approx 1800mm high, bricks salvaged from redundant outbuilding, English garden wall bond, lime mortar.

Wall to be dismantled to allow repair of hall and then rebuilt using existing materials

Existing access route to site to be retained to provide interim access solution.

Hatched area denotes orchard area (public open space) beyond hall boundary

Rear boundary set back 9m from brick kitchen garden wall.

Steel Railings with thorn hedge behind

Flagged area to perimeter wall to match colour and texture of existing stone flags as far as possible.

New French drain to be installed to perimeter of hall to reduce damp penetration into base of timber frame.

Boundary to follow historic boundary

GREEN PUBLIC OPEN SPACE

Jane E Meek BSc(Hons) DipTP MRTPI
 Director of Development and Regeneration
 Chorley Borough Council

Reproduced from the Ordnance Survey mapping with the permission of the Controller of Her Majesty's Stationery Office. Crown Copyright. Unauthorised reproduction infringes Crown Copyright and may lead to prosecution or civil proceedings. Chorley B.C. 100018509 (2006)

Application Number:
 06/00449/FUL
 06/00450/LBC

Grid Ref:
 E:
 N:

Scale:
 1:1

Agenda Item No.
 B.1 and B.2